





Call 811 3 Work Days Before You Dig
Or Toll Free (800) 242-8511
Hearing Impaired TDD (800) 542-2289
www.DiggersHotline.com

THE CONTRACTOR SHALL VERIFY AND BE RESPONSIBLE FOR ALL DIMENSIONS. DO NOT SCALE THE DRAWING. THE DIMENSIONS TO ALL DIMENSIONS AND DRAWINGS ARE THE PROPERTY OF STANTEC. REPRODUCTION OR USE FOR ANY PURPOSE OTHER THAN THAT AUTHORIZED BY STANTEC IS PROHIBITED.

Plot Date: 02/17/2022 5:23am
Path: \\p01\work\193805461\193805461\CAD\Drawings\193805461_C2.01.dwg
User: 193805461_JST
Title: 193805461_8TH_WALDO_IB_3422-Manitowoc_193805461_11TH_MENASHA_IB_3422-Manitowoc_193805461_JST

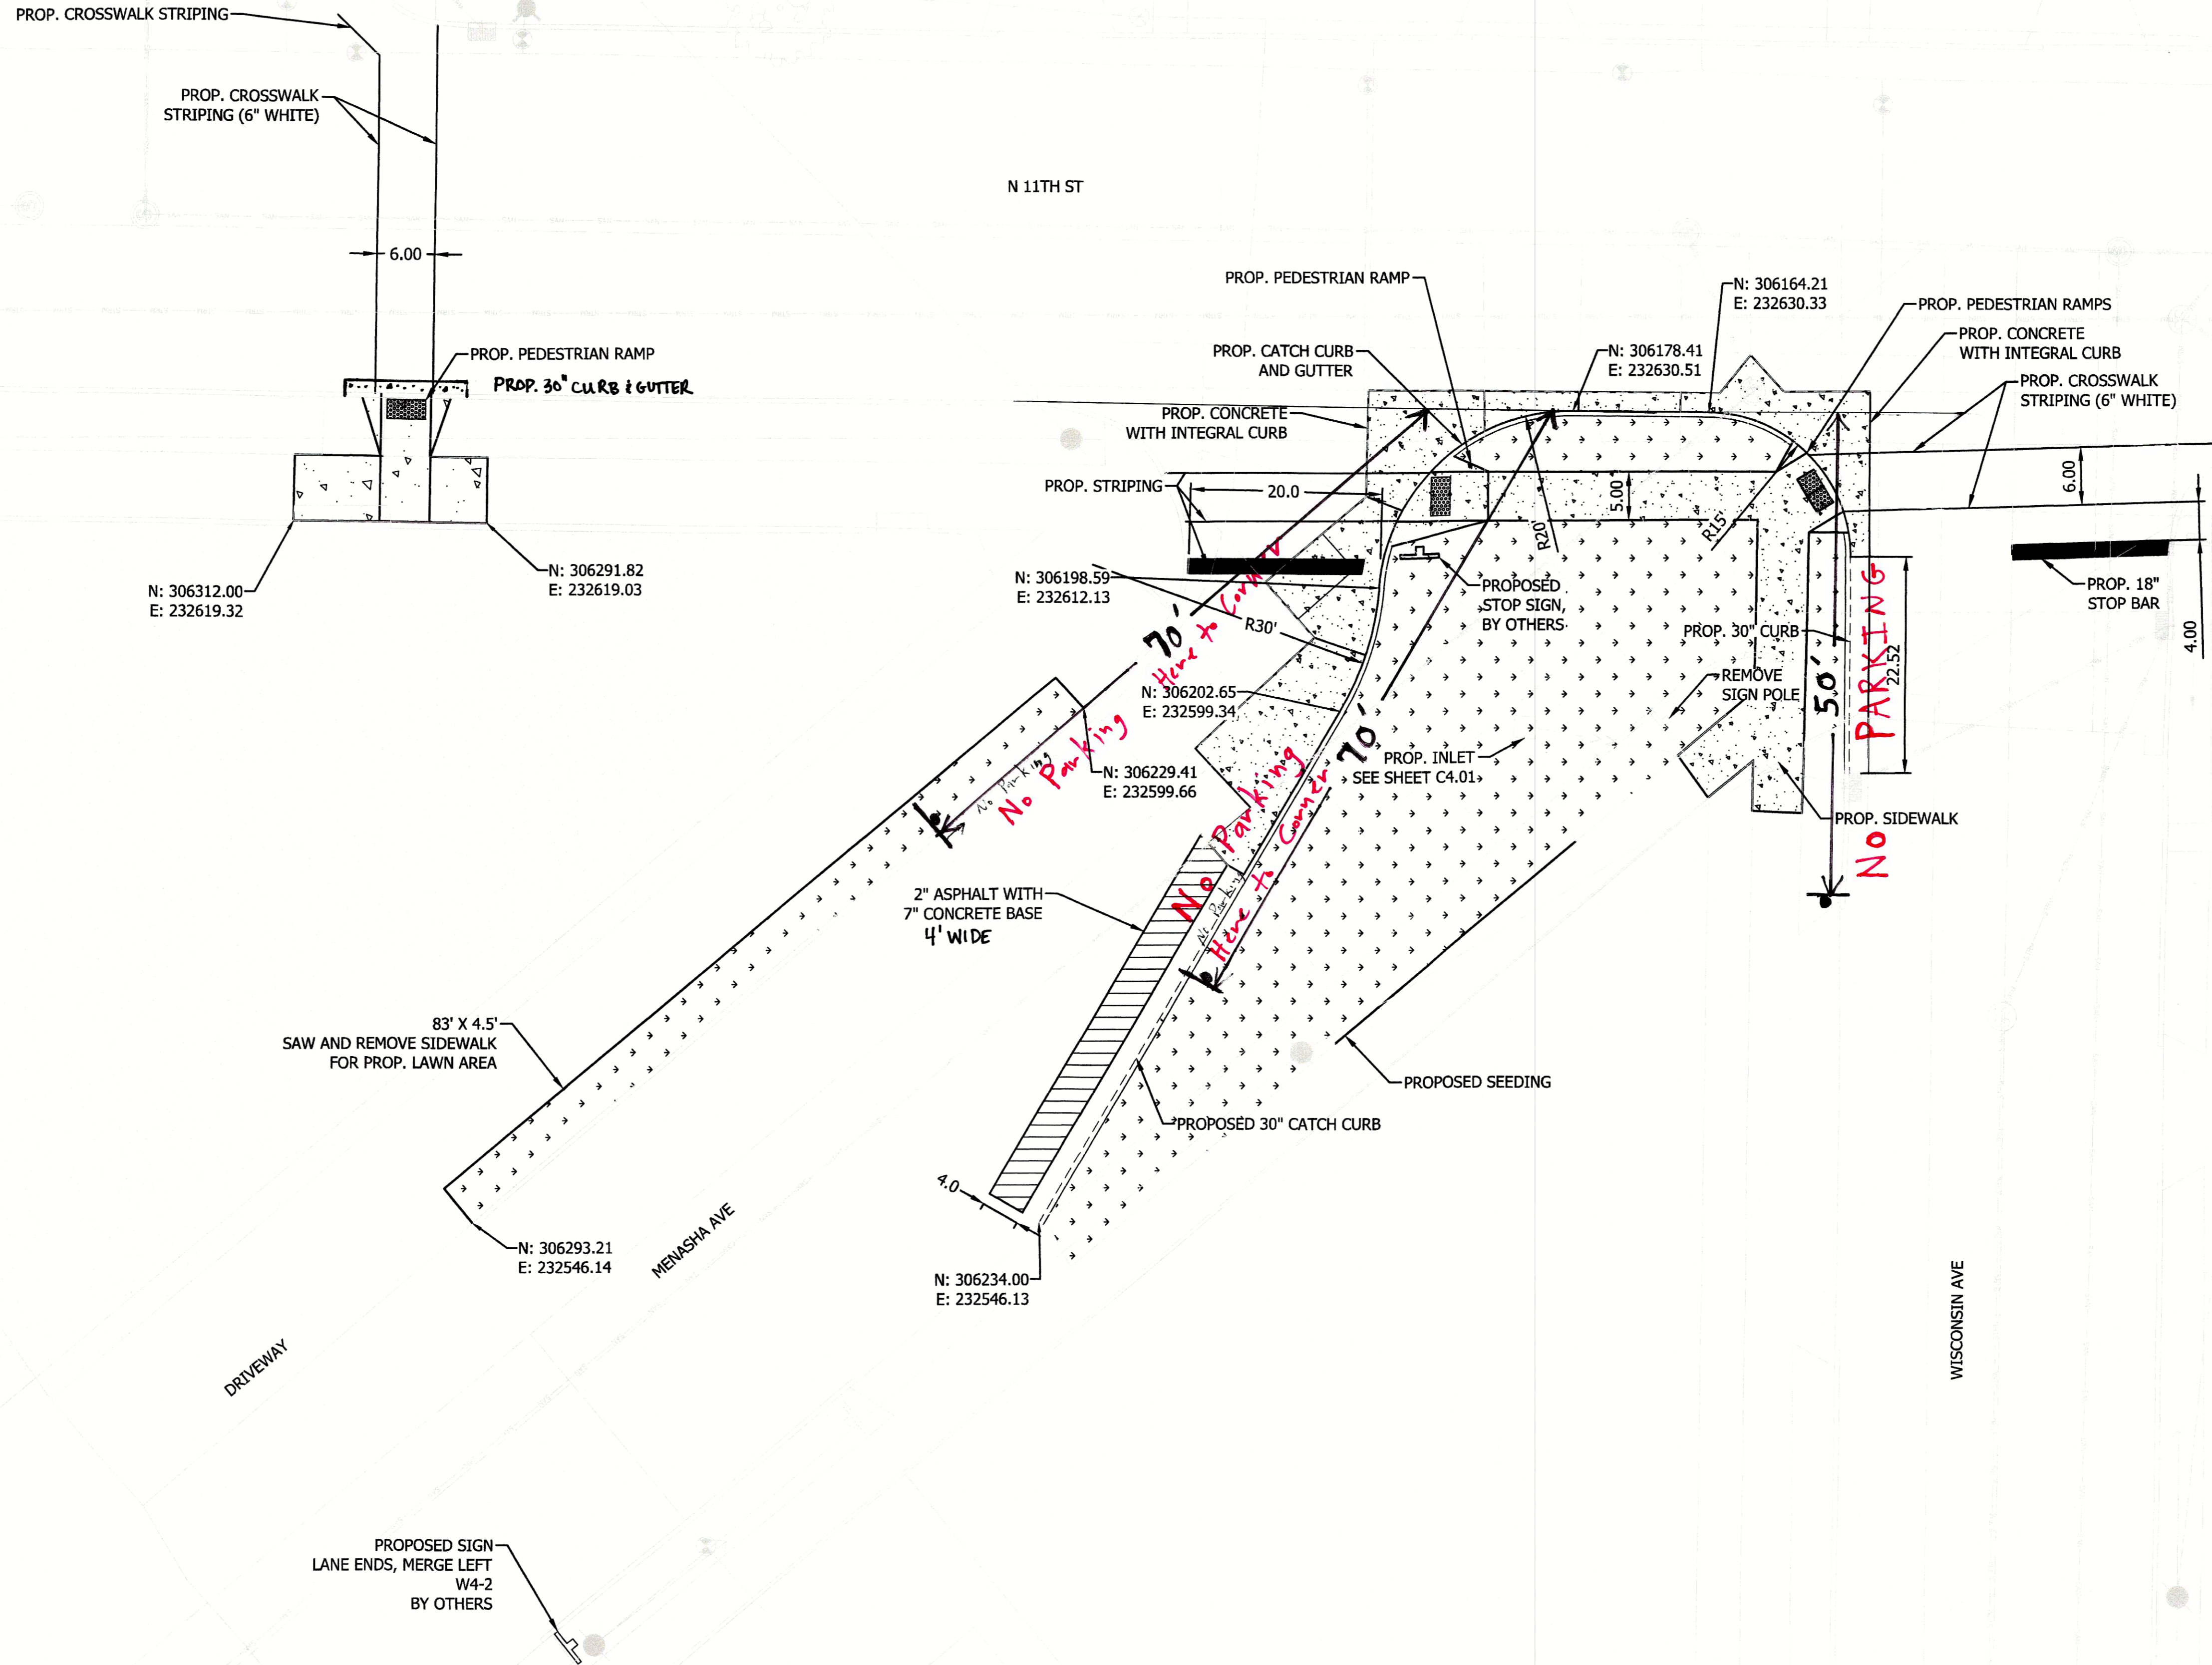

- LEGEND**
- CURB AND GUTTER
 - CONCRETE PAVEMENT
 - LAWN
 - N = NORTHING
 - E = EASTING

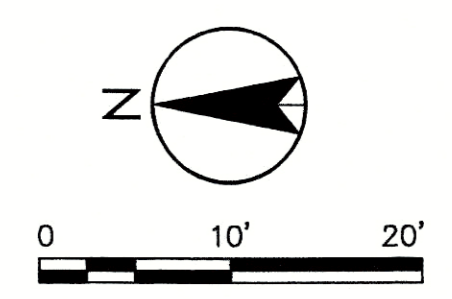

DATE OF ISSUANCE	02/17/2022
NO. REVISION	DATE
SURVEY CORNER POINT	
DRAWN	CMM
DESIGNED	CMM
CHECKED	JAW
APPROVED	JAW
PROJ. NO.	193805461
SHEET NUMBER	C2.01

SITE PLAN
NORTH 11TH STREET & MENASHA AVENUE INTERSECTION RECONSTRUCTION
CITY OF MANITOWOC
MANITOWOC COUNTY, WISCONSIN

