

DATE	DESCRIPTION



 CREATIVITY BEYOND ENGINEERING

16745 W. Bluemound Road
 Brookfield, WI 53005-5938
 (262) 781-1000
 rasmith.com

Brookfield, WI | Milwaukee, WI | Appleton, WI | Madison, WI
 Cedarburg, WI | Naperville, IL | Irvine, CA


RED ARROW PARK BEACH MASTER PLAN
CITY OF MANITOWOC, WI
OVERALL CONCEPTUAL SITE PLAN

© COPYRIGHT 2025 R.A. Smith, Inc.
DATE: 02/11/2025
SCALE: 1" = 60'
JOB NO. 3240187
PROJECT MANAGER: TOM MORTENSEN, PLA
DESIGNED BY: REW
CHECKED BY: TAM
SHEET NUMBER
C200

N:\3240187\Drawings\Sheets\3240187-SP0.dwg, C200 36x24, 2/11/2025 1:01:04 PM, rev



PAVING OPTIONS

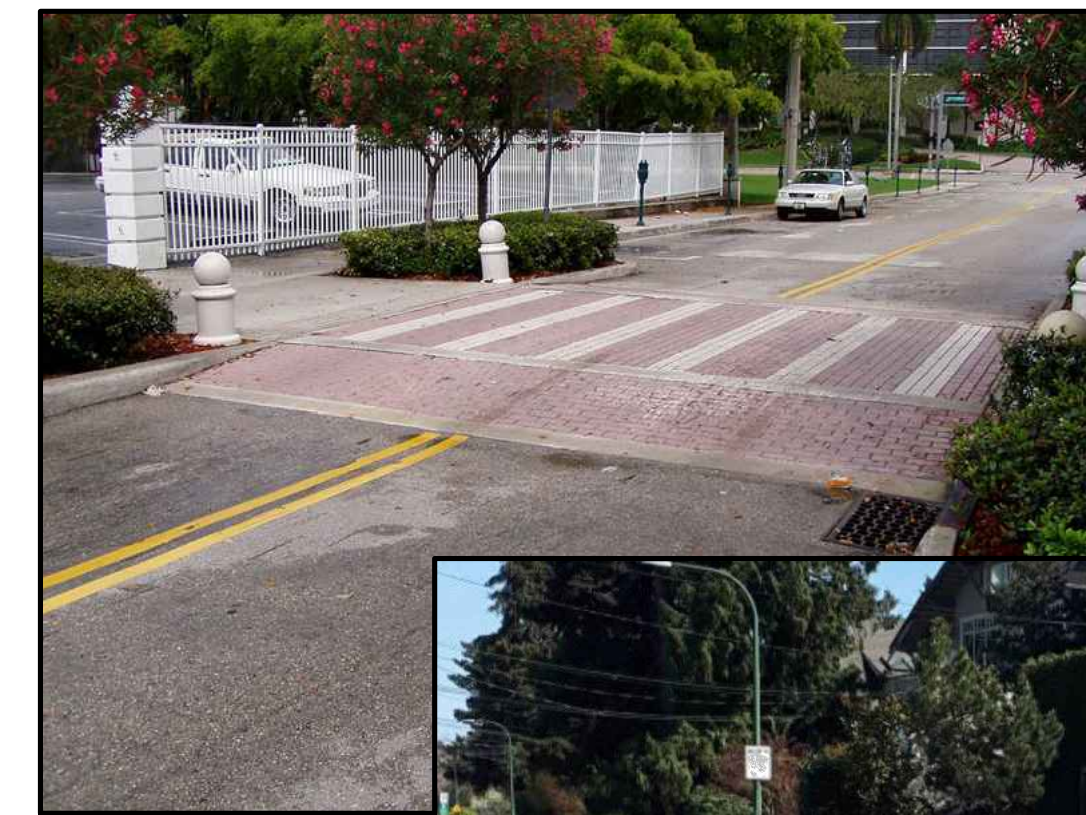

SPEED TABLE




LIMESTONE SEATING



ROPE FENCING



STAGE / SHADE SYSTEM

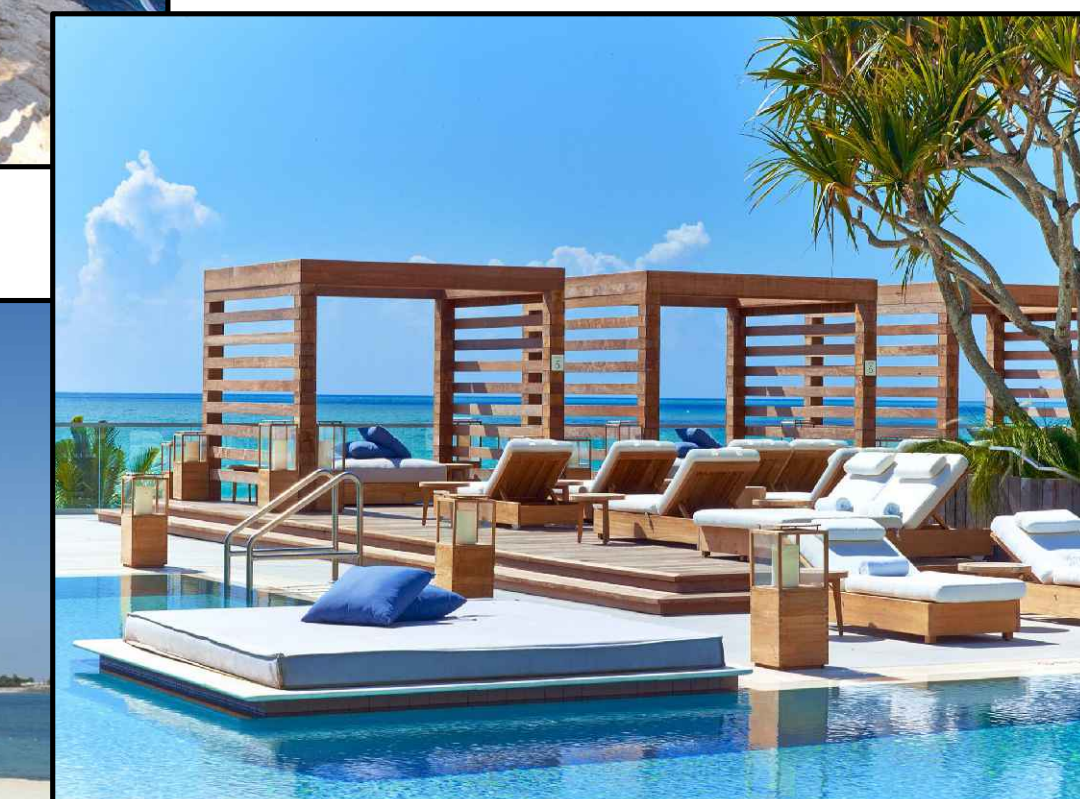

BEACH CABANA / SHADE STRUCTURES

DATE	DESCRIPTION

16745 W. Bluemound Road
 Brookfield, WI 53005-5938
 (262) 781-1000
 rasmith.com



CREATIVITY BEYOND ENGINEERING
 Brookfield, WI | Milwaukee, WI | Appleton, WI | Madison, WI
 Cedarburg, WI | Naperville, IL | Irvine, CA

RED ARROW PARK BEACH MASTER PLAN
 CITY OF MANITOWOC, WI

CONCEPTUAL IMAGES

© COPYRIGHT 2025
 R.A. Smith, Inc.
 DATE: 02/11/2025
 SCALE: -
 JOB NO. 3240187
 PROJECT MANAGER:
 TOM MORTENSEN, PLA
 DESIGNED BY: REW
 CHECKED BY: TAM

SHEET NUMBER
 C202

N:\3240187\Drawings\Sheets\3240187-SP0.dwg - C202 3/6/24, 2/11/2025 1:01:06 PM, rew