

Grow it Forward

Community Garden Site Plan

Scale: 1/6 inch = 1 ft


Draft 006 - 02/25/2015 - RLB
Sheet No. 01 of

3 ft min. between bed ends -- 4 ft min pathway between beds

A beds = 3 ft x 20 ft (30 total)

B beds = 3 ft x 10-1/2 ft (20 total)

50 Total Beds = 2430 Sq. Ft.

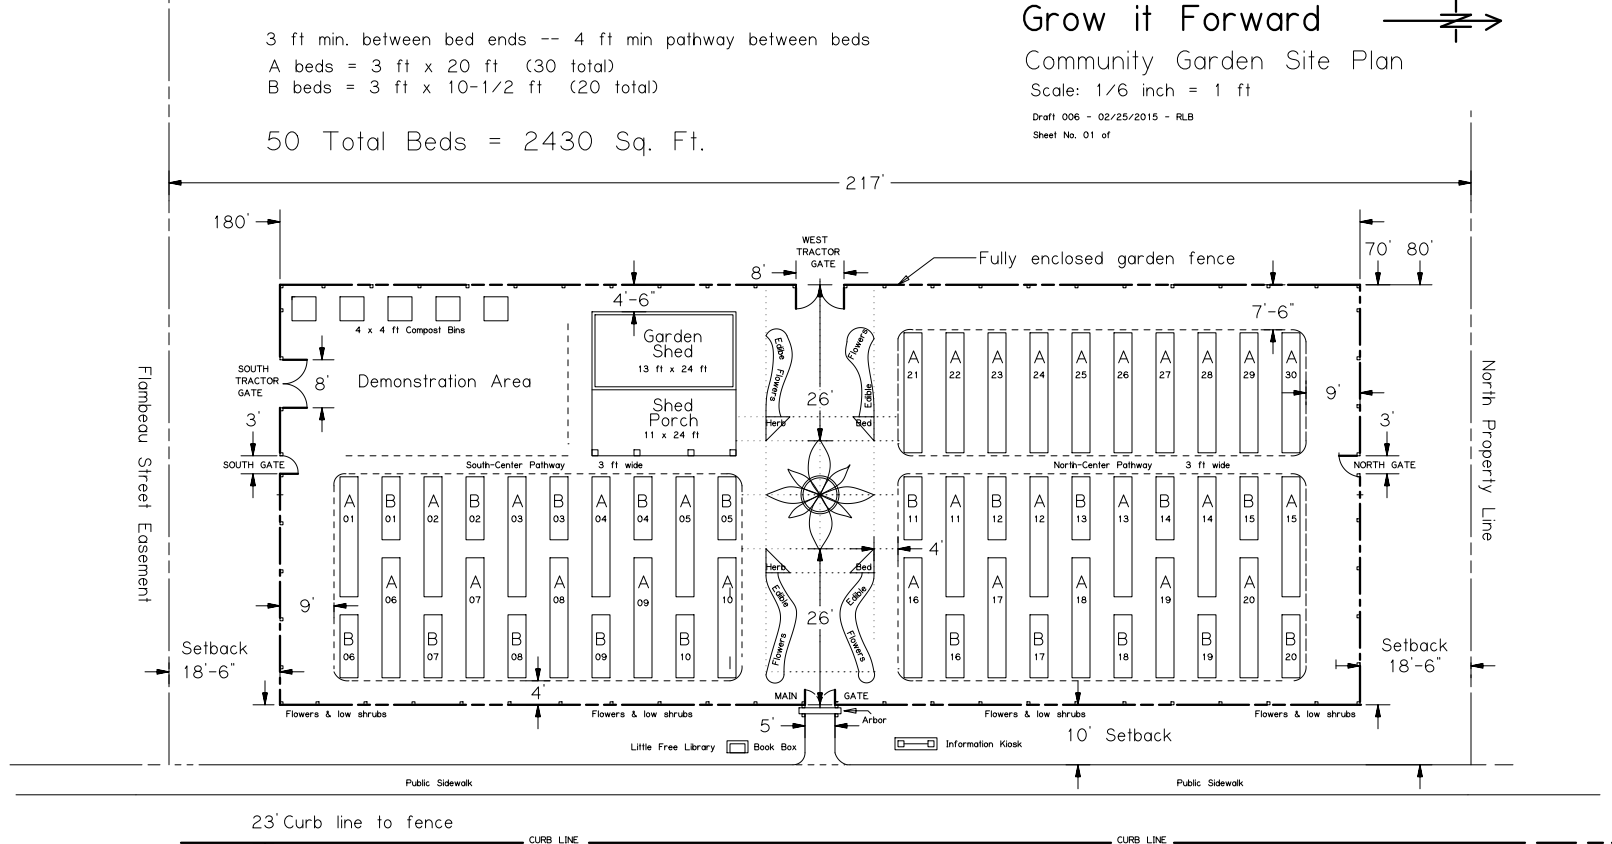

2344 South 14th Street
Manitowoc, Wisconsin