



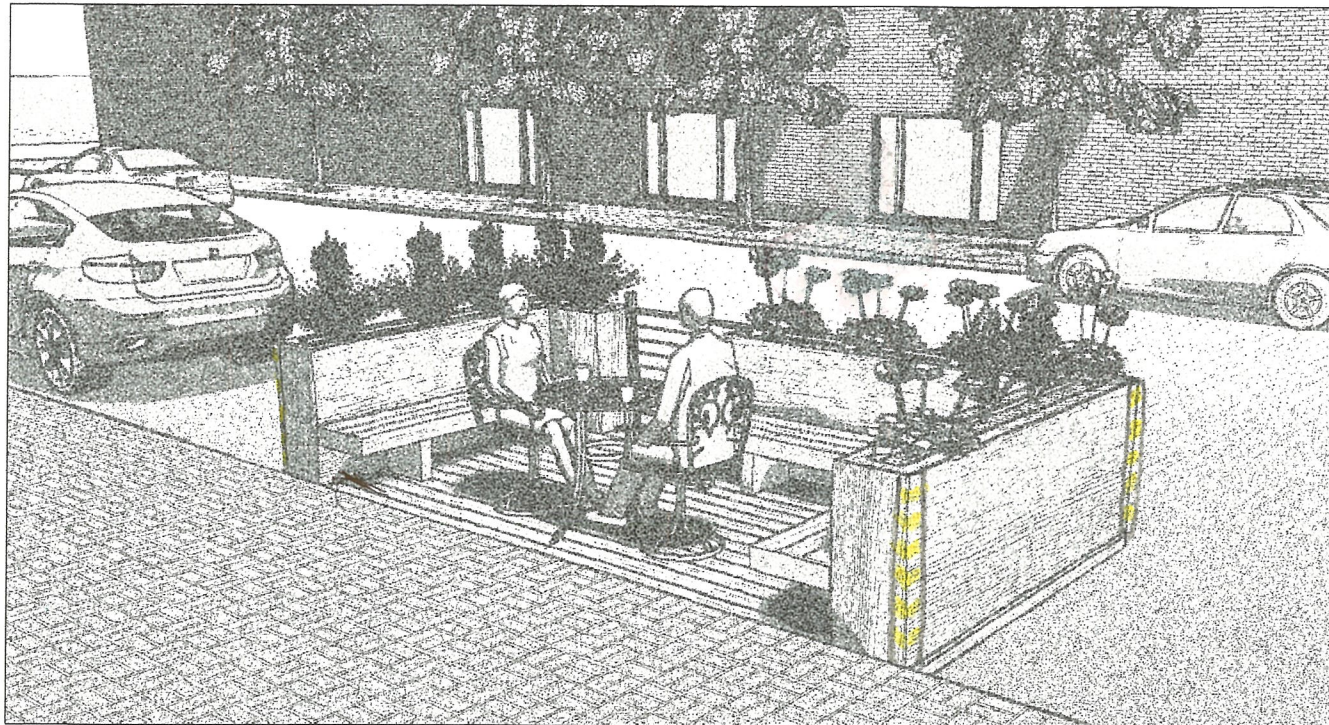


PARKLET PERSPECTIVE

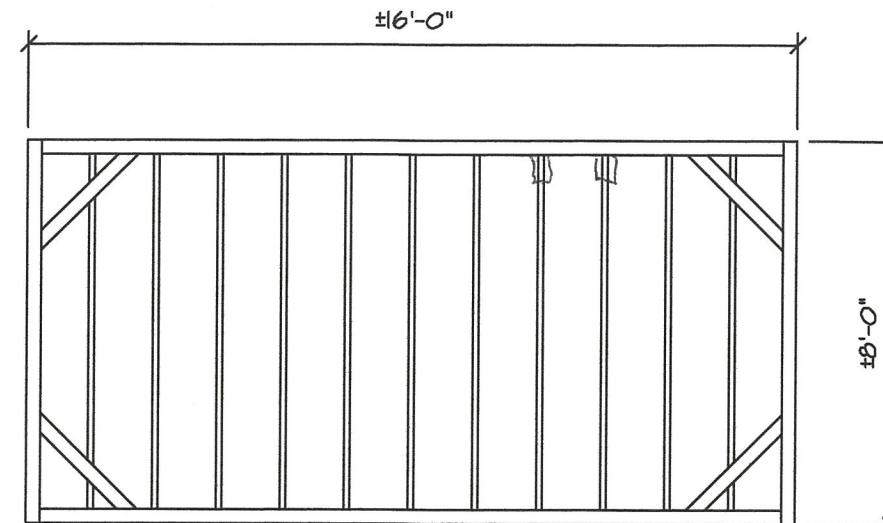


PARKLET FRAMING

SCALE: 1/4" = 1'-0"

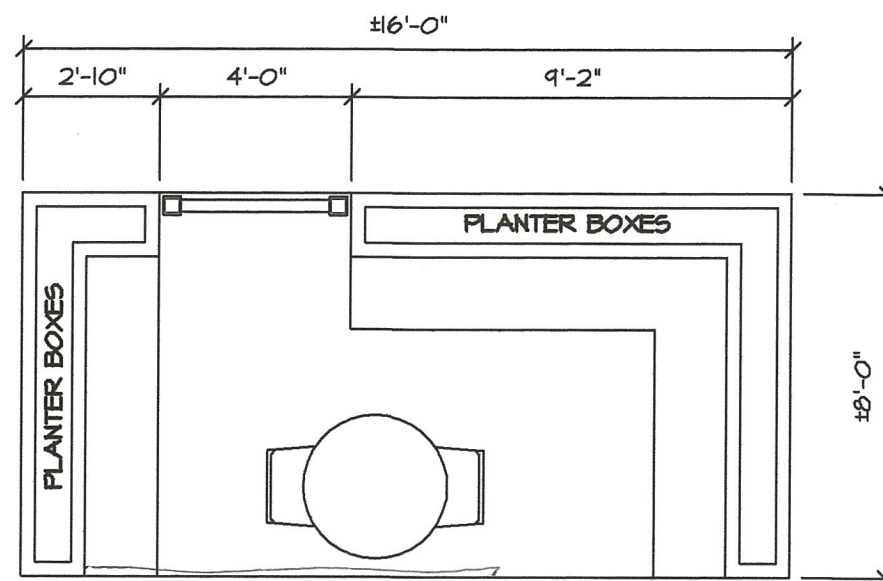

PARKLET LAYOUT

SCALE: 1/4" = 1'-0"

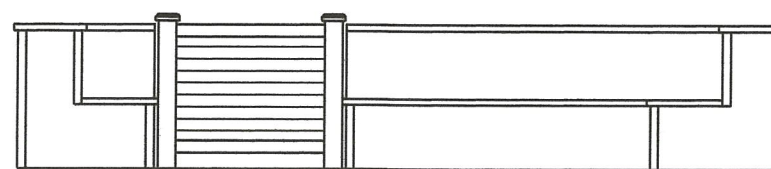

FRONT ELEVATION

SCALE: 1/4" = 1'-0"

**PRELIMINARY PLAN
NOT FOR CONSTRUCTION**

DRAWN BY
.....
TMP

DATE:
7-3-2018

REVISION BY
00-00-2018 TMP

DISTRIBUTORS - FABRICATORS
3303 MENASHA AVENUE
MANTOWOC, WI 54220
PH: 920-682-0143
FAX: 920-682-0384

BIRAJAN
BUILDING
CENTER

PARKLET

-NOTE-
ALTHOUGH EVERY EFFORT HAS
BEEN MADE IN PREPARING THESE
PLANS AND CHECKING THEM FOR
ACCURACY, THE CONTRACTOR
MUST CHECK ALL DETAILS AND
DIMENSIONS BE RESPONSIBLE
FOR THE SAME.

DRAWING
NUMBER
.....

1