


**PARTIAL SITE DEMOLITION PLAN**

1"=20'

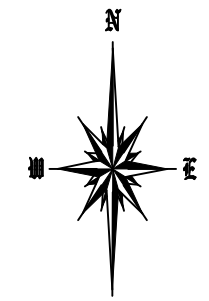

NO. REVISIONS
---------------

**Quasius**  
*Professional Services Company*

**JEB**  
 SITE DESIGN AND ENGINEERING, LLC  
 1129 KENTUCKY AVENUE  
 SHEBOYGAN, WISCONSIN 53081  
 (920) 207-8977  
 jbrunoski@jebdesign.net

**Issue Dates**

Revision	Date
Lower building grade	06/06/19

**SHEET TITLE**  
SITE PLAN

**DRAWN BY**

**CHECKED BY**


**DATE**  
07/03/2019

**PROJECT NO.**  
2019-07

**SHEET NO.**

**C1.1**

RANKIN STREET

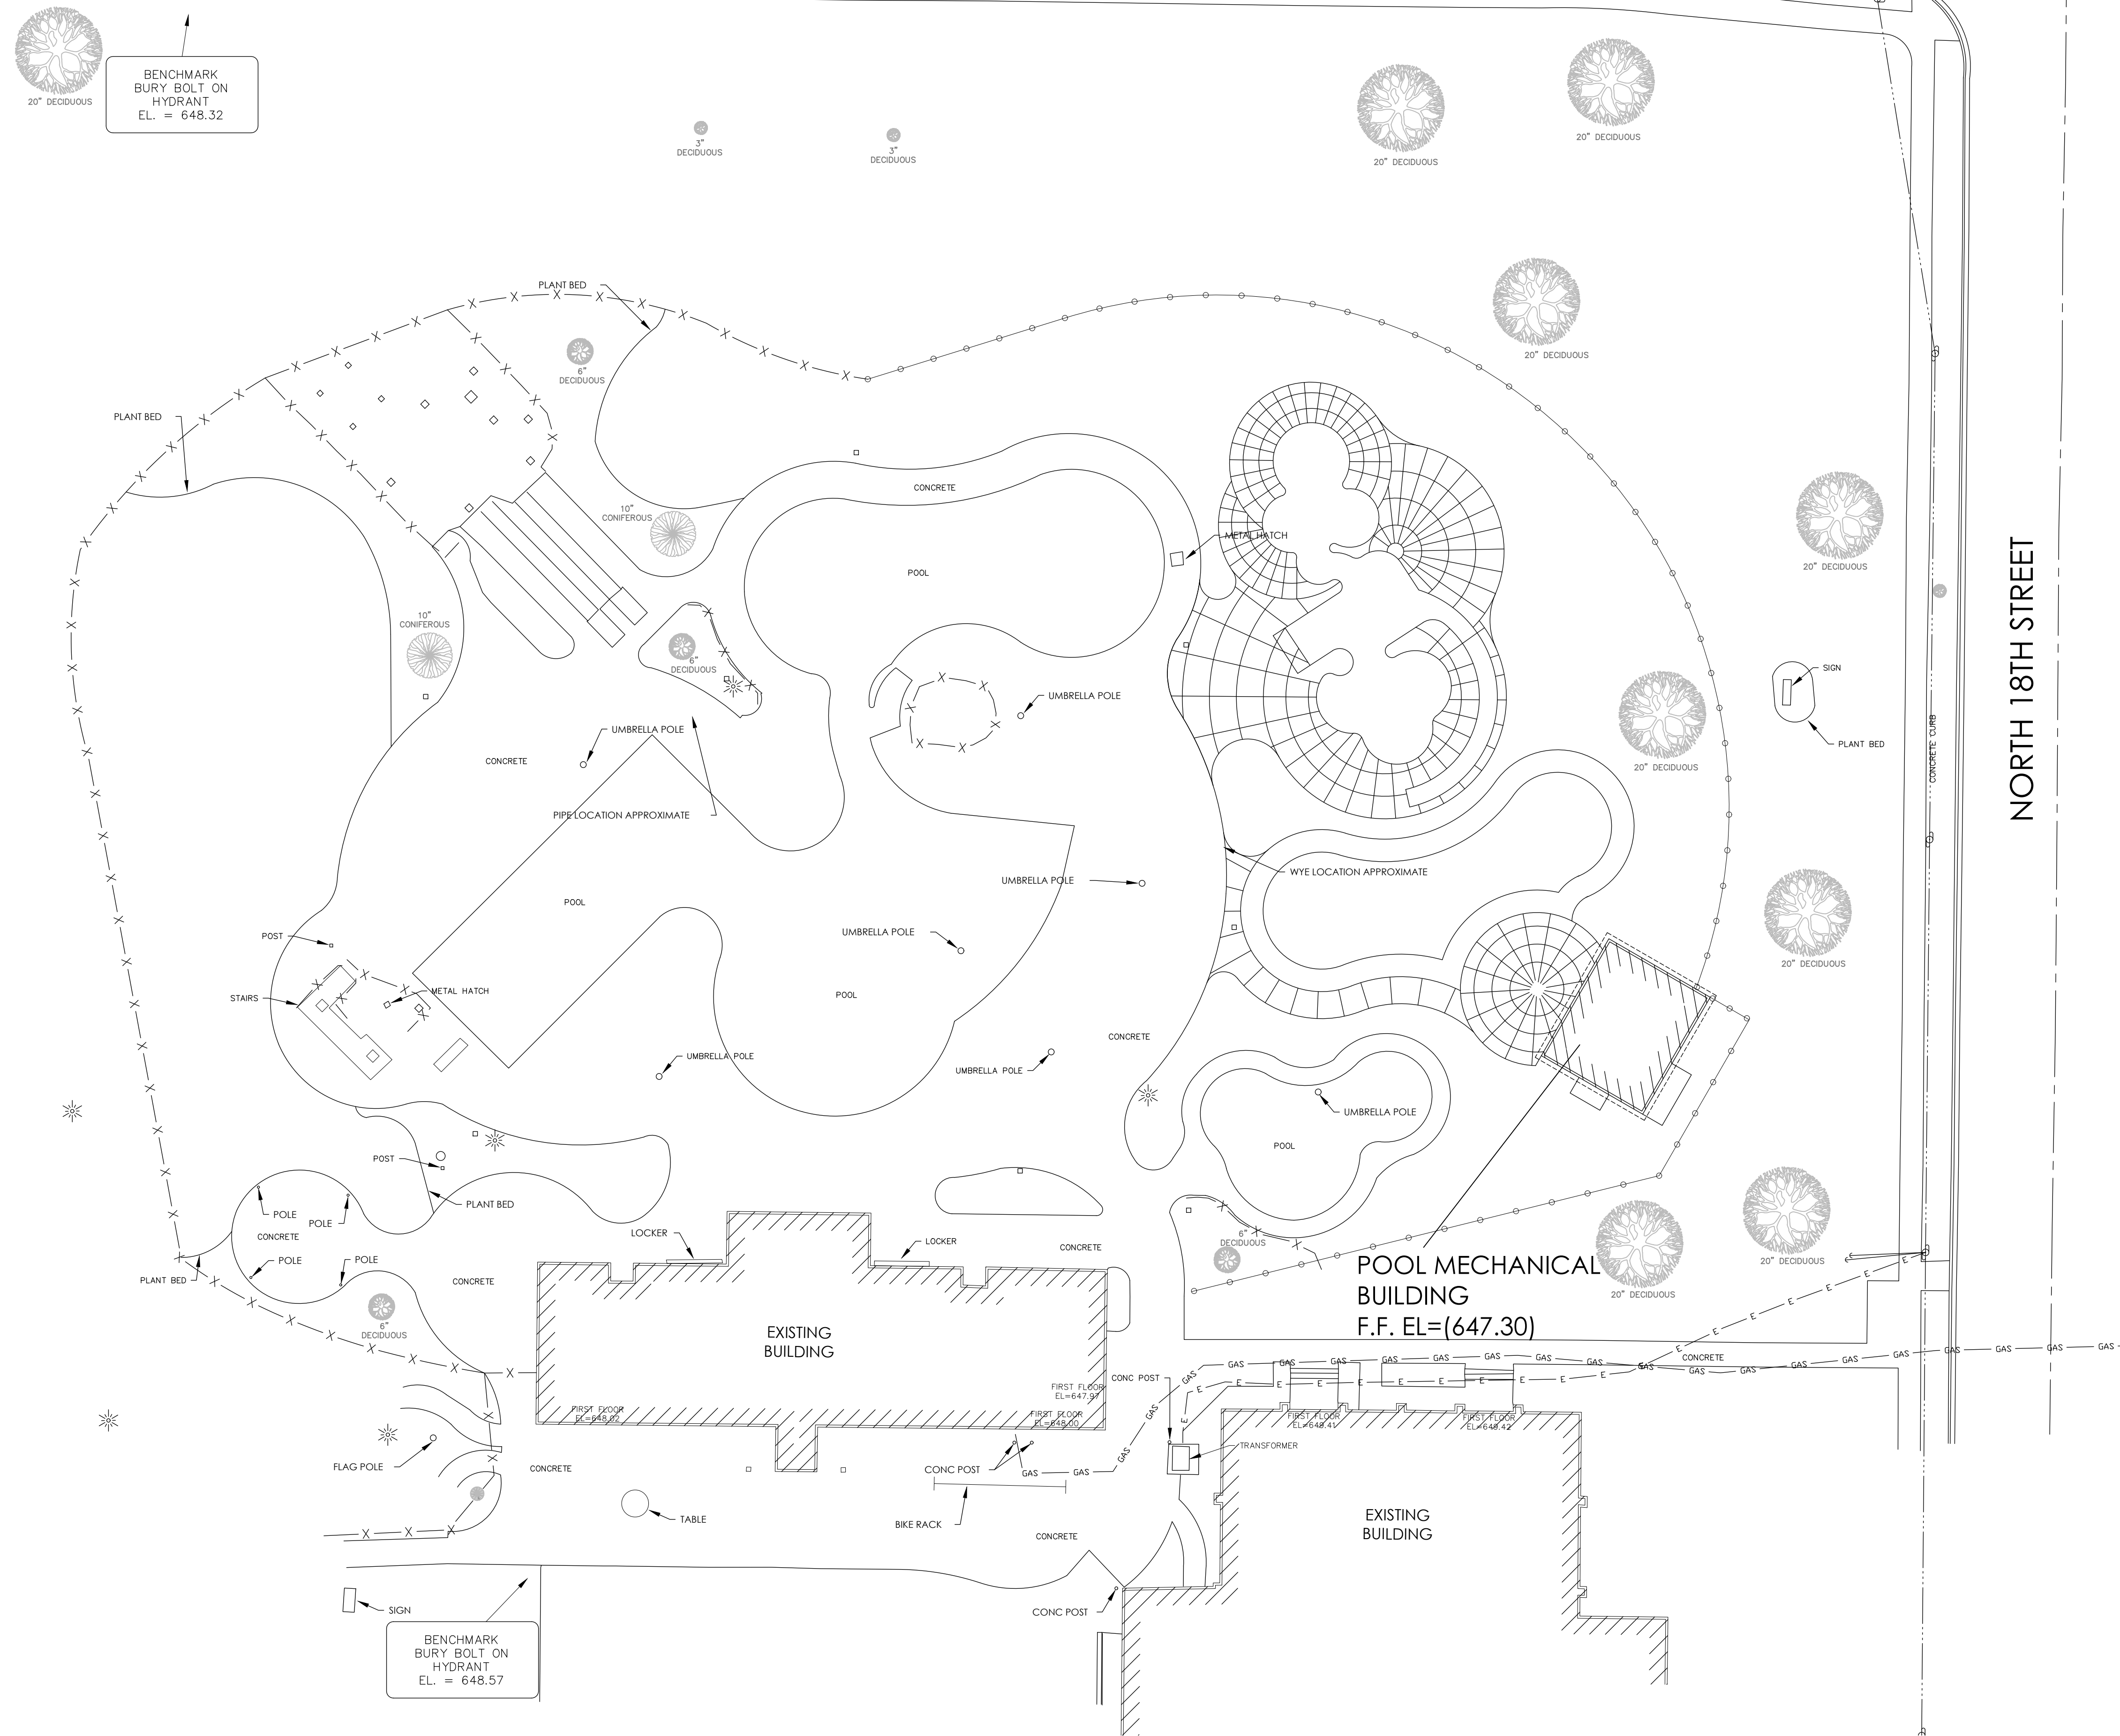


BENCHMARK  
BURY BOLT ON  
HYDRANT  
EL. = 648.32

BENCHMARK  
BURY BOLT ON  
HYDRANT  
EL. = 648.57

**PARTIAL SITE PLAN**

1"=20'

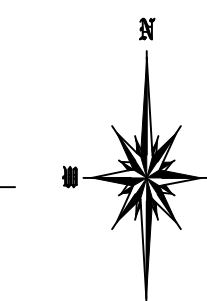

NO.	REVISIONS

**Quasius**  
Professional Services Company

**J&B**  
SITE DESIGN AND ENGINEERING, LLC  
1129 KENTUCKY AVENUE  
SHEBOYGAN, WISCONSIN 53081  
(920) 207-8977  
jbrunoski@j&bdesign.net

**Issue Dates**

Revision	Date
Lower building grade	06/06/19

**SHEET TITLE**  
SITE PLAN

**DRAWN BY**


**CHECKED BY**

**DATE**  
07/03/2019

**PROJECT NO.**  
2019-07

**SHEET NO.**

**C1.2**

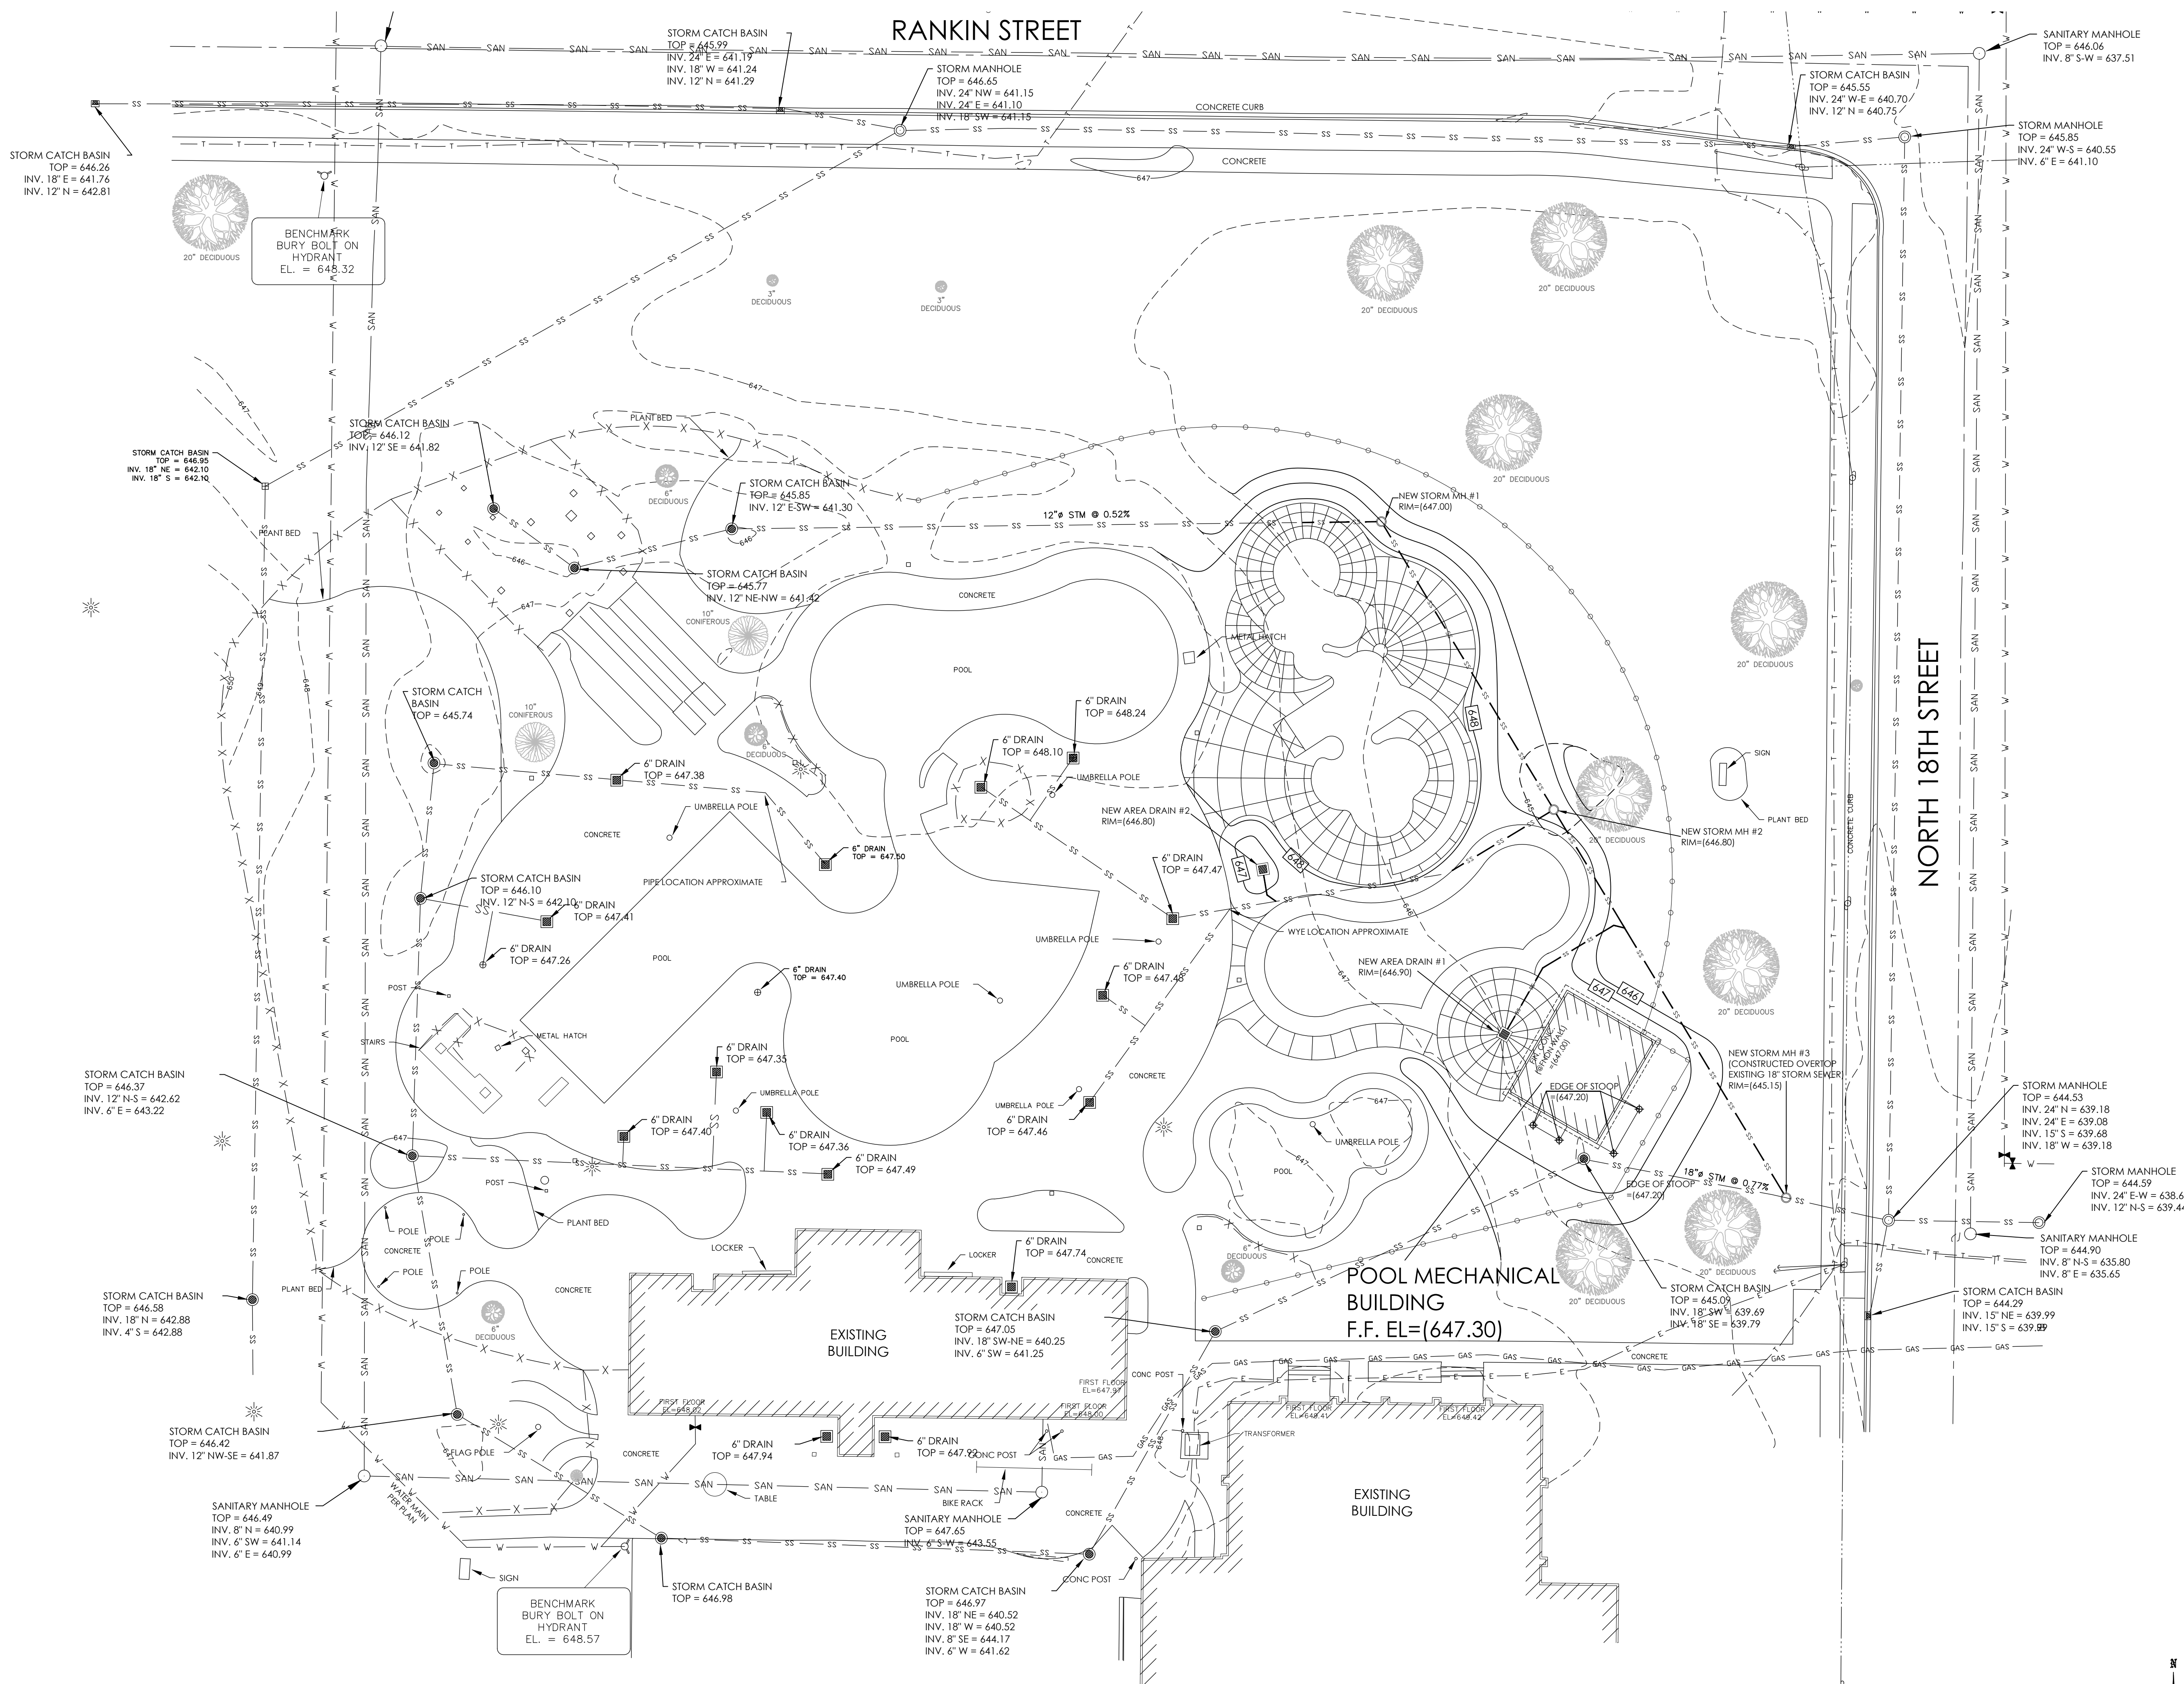

STORM CATCH BASIN  
TOP = 646.26  
INV. 18" E = 641.76  
INV. 12" N = 642.81

BENCHMARK  
BURY BOLT ON  
HYDRANT  
EL. = 648.32

STORM CATCH BASIN  
TOP = 645.99  
INV. 24" E = 641.19  
INV. 18" W = 641.24  
INV. 12" N = 641.29

RANKIN STREET

STORM MANHOLE  
TOP = 646.65  
INV. 24" NW = 641.15  
INV. 18" SW = 641.16

STORM CATCH BASIN  
TOP = 645.55  
INV. 24" W-E = 640.70  
INV. 12" N = 640.75

SANITARY MANHOLE  
TOP = 646.06  
INV. 8" S-W = 637.51

STORM MANHOLE  
TOP = 645.85  
INV. 24" W-S = 640.55  
INV. 6" E = 641.10

STORM CATCH BASIN  
TOP = 646.95  
INV. 18" NE = 642.10  
INV. 18" S = 642.16

STORM CATCH BASIN  
TOP = 646.12  
INV. 12" SE = 641.82

STORM CATCH BASIN  
TOP = 645.85  
INV. 12" E-SW = 641.30

STORM CATCH BASIN  
TOP = 645.77  
INV. 12" NE-NW = 641.42

STORM CATCH BASIN  
TOP = 645.74

STORM CATCH BASIN  
TOP = 646.10  
INV. 12" N-S = 642.10  
INV. 6" DRAIN TOP = 647.41

STORM CATCH BASIN  
TOP = 646.37  
INV. 12" N-S = 642.62  
INV. 6" E = 643.22

STORM CATCH BASIN  
TOP = 646.59  
INV. 18" N = 642.88  
INV. 4" S = 642.88

STORM CATCH BASIN  
TOP = 646.42  
INV. 12" NW-SE = 641.87

SANITARY MANHOLE  
TOP = 646.49  
INV. 8" N = 640.99  
INV. 6" SW = 641.14  
INV. 6" E = 640.99

BENCHMARK  
BURY BOLT ON  
HYDRANT  
EL. = 648.57

STORM CATCH BASIN  
TOP = 646.98

STORM CATCH BASIN  
TOP = 646.97  
INV. 18" NE = 640.52  
INV. 18" W = 640.52  
INV. 8" SE = 644.17  
INV. 6" W = 641.62

STORM CATCH BASIN  
TOP = 647.05  
INV. 18" SW-NE = 640.25  
INV. 6" SW = 641.25

POOL MECHANICAL  
BUILDING  
F.F. EL = (647.30)

STORM MANHOLE  
TOP = 644.53  
INV. 24" N = 639.18  
INV. 24" E = 639.08  
INV. 15" S = 639.68  
INV. 18" W = 639.18

STORM MANHOLE  
TOP = 644.59  
INV. 24" E-W = 638.69  
INV. 12" N-S = 639.44

SANITARY MANHOLE  
TOP = 644.90  
INV. 8" N-S = 635.80  
INV. 8" E = 635.65

STORM CATCH BASIN  
TOP = 644.29  
INV. 15" NE = 639.99  
INV. 15" S = 639.99

STORM CATCH BASIN  
TOP = 645.09  
INV. 18" SW = 639.69  
INV. 18" SE = 639.79

NO. REVISIONS

**Quasius**  
Professional Services Company  
SITE DESIGN AND ENGINEERING, LLC  
1129 KENTUCKY AVENUE  
SHEBOYGAN, WISCONSIN 53081  
(920) 207-8977  
jbrunoski@psdesign.net

**Issue Dates**

Revision	Date
Lower building grade	06/06/19

**SHEET TITLE**  
SITE PLAN

**DRAWN BY**

**CHECKED BY**

**DATE**  
07/03/2019


**PROJECT NO.**  
2019-07


**SHEET NO.**

**C1.3**

**PARTIAL SITE GRADING AND EROSION CONTROL PLAN**


1"=20'

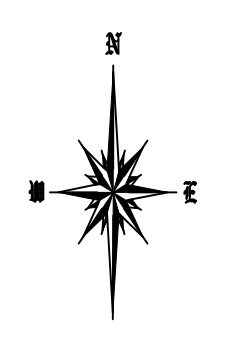

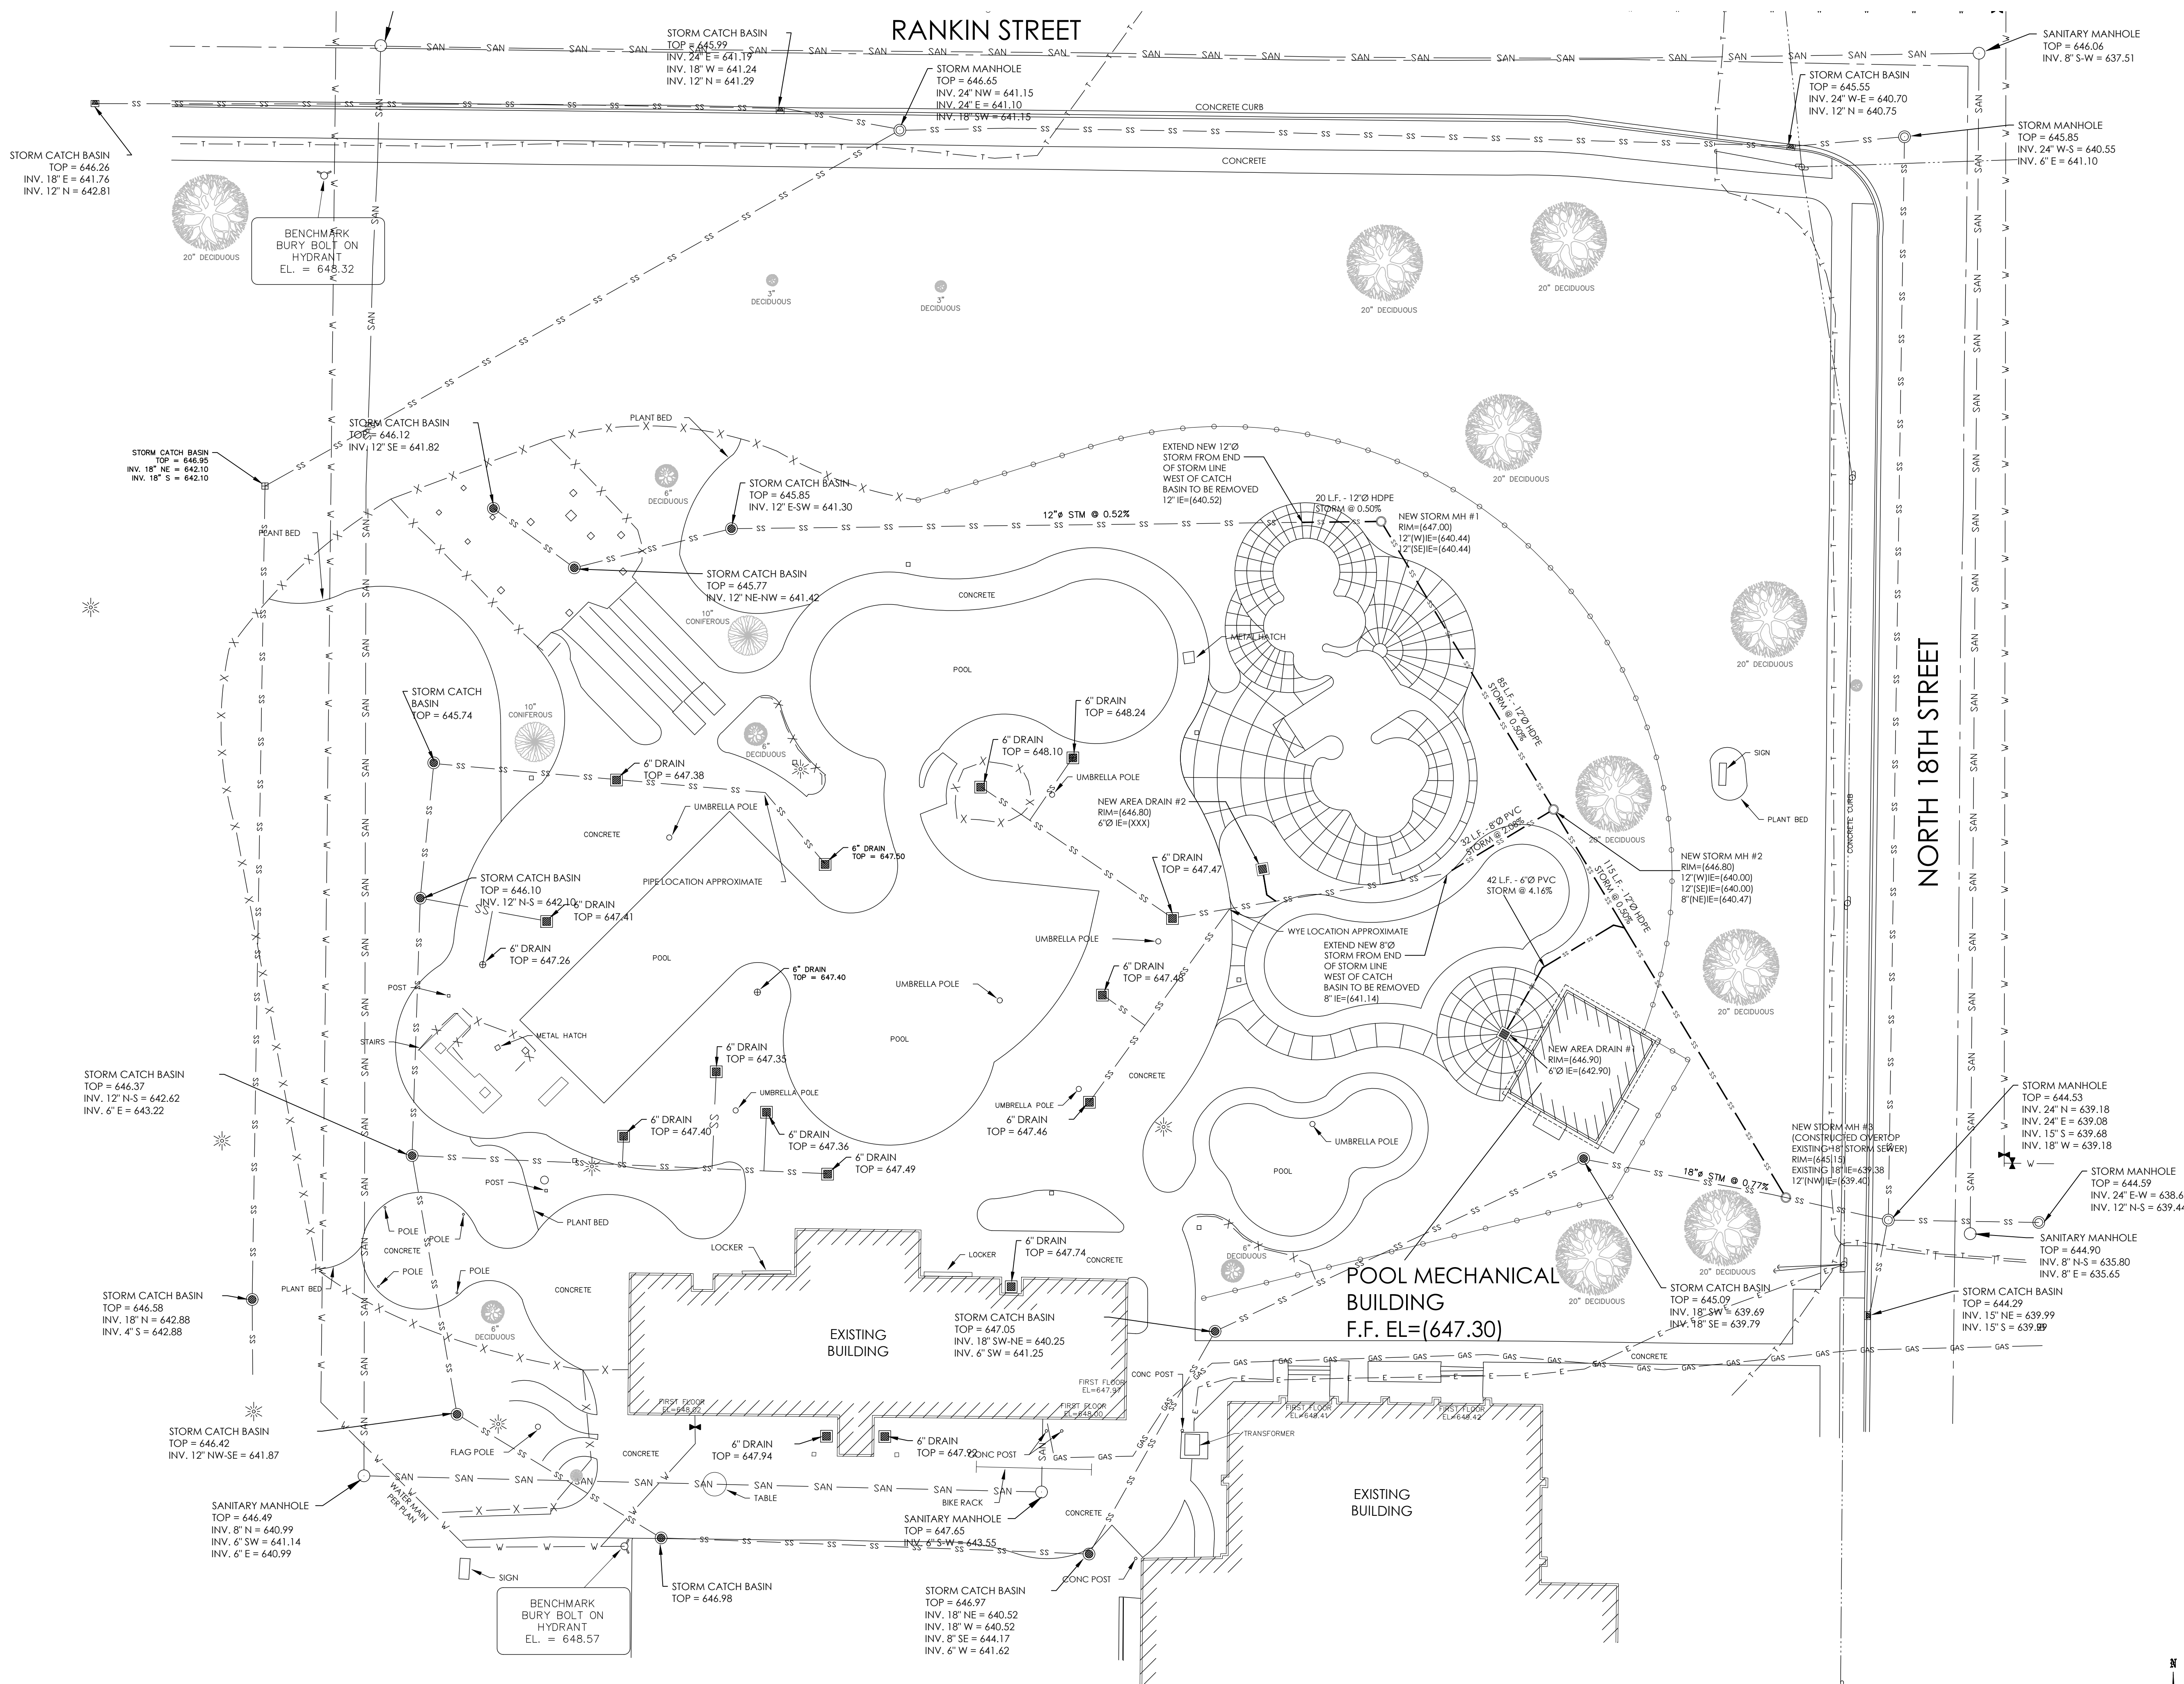

**PARTIAL SITE UTILITY PLAN**

1"=20'

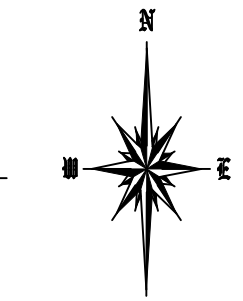

NO. REVISIONS	

**Quasius**  
Professional Services Company

**JEB**  
SITE DESIGN AND ENGINEERING, LLC  
1129 KENTUCKY AVENUE  
SHEBOYGAN, WISCONSIN 53081  
(920) 207-8977  
jbronski@jebdesign.net

**Issue Dates**

Revision	Date
Lower building grade	06/06/19

**SHEET TITLE**  
SITE PLAN

**DRAWN BY**

**CHECKED BY**

**DATE**  
07/03/2019

**PROJECT NO.**  
2019-07

**SHEET NO.**

**C1.4**