


UNIT MATRIX					
STACKED FLATS	UNIT SF	L1	L2		TOTAL
TWO BEDROOM	900 SF	2	4		6
THREE BEDROOM	1,200 SF	2	2		4
TOTAL		4	6		10
PARKING 10 SPACES					
APARMENT	UNIT SF	L1	L2	L3	TOTAL
ONE BEDROOM	700 SF	9	10	10	29
TWO BEDROOM	900 SF	2	4	4	10
TOTAL		11	14	14	39
PARKING 41 SPACES					

UNIT MATRIX	
ONE BEDROOM	29
TWO BEDROOM	22
THREE BEDROOM	8
TOTAL UNITS:	59


PARKING MATRIX	
APARTMENT PARKING	41
STACKED FLAT PARKING	20
OUTSIDE SURFACE PARKING	42
TOTAL PARKING:	103

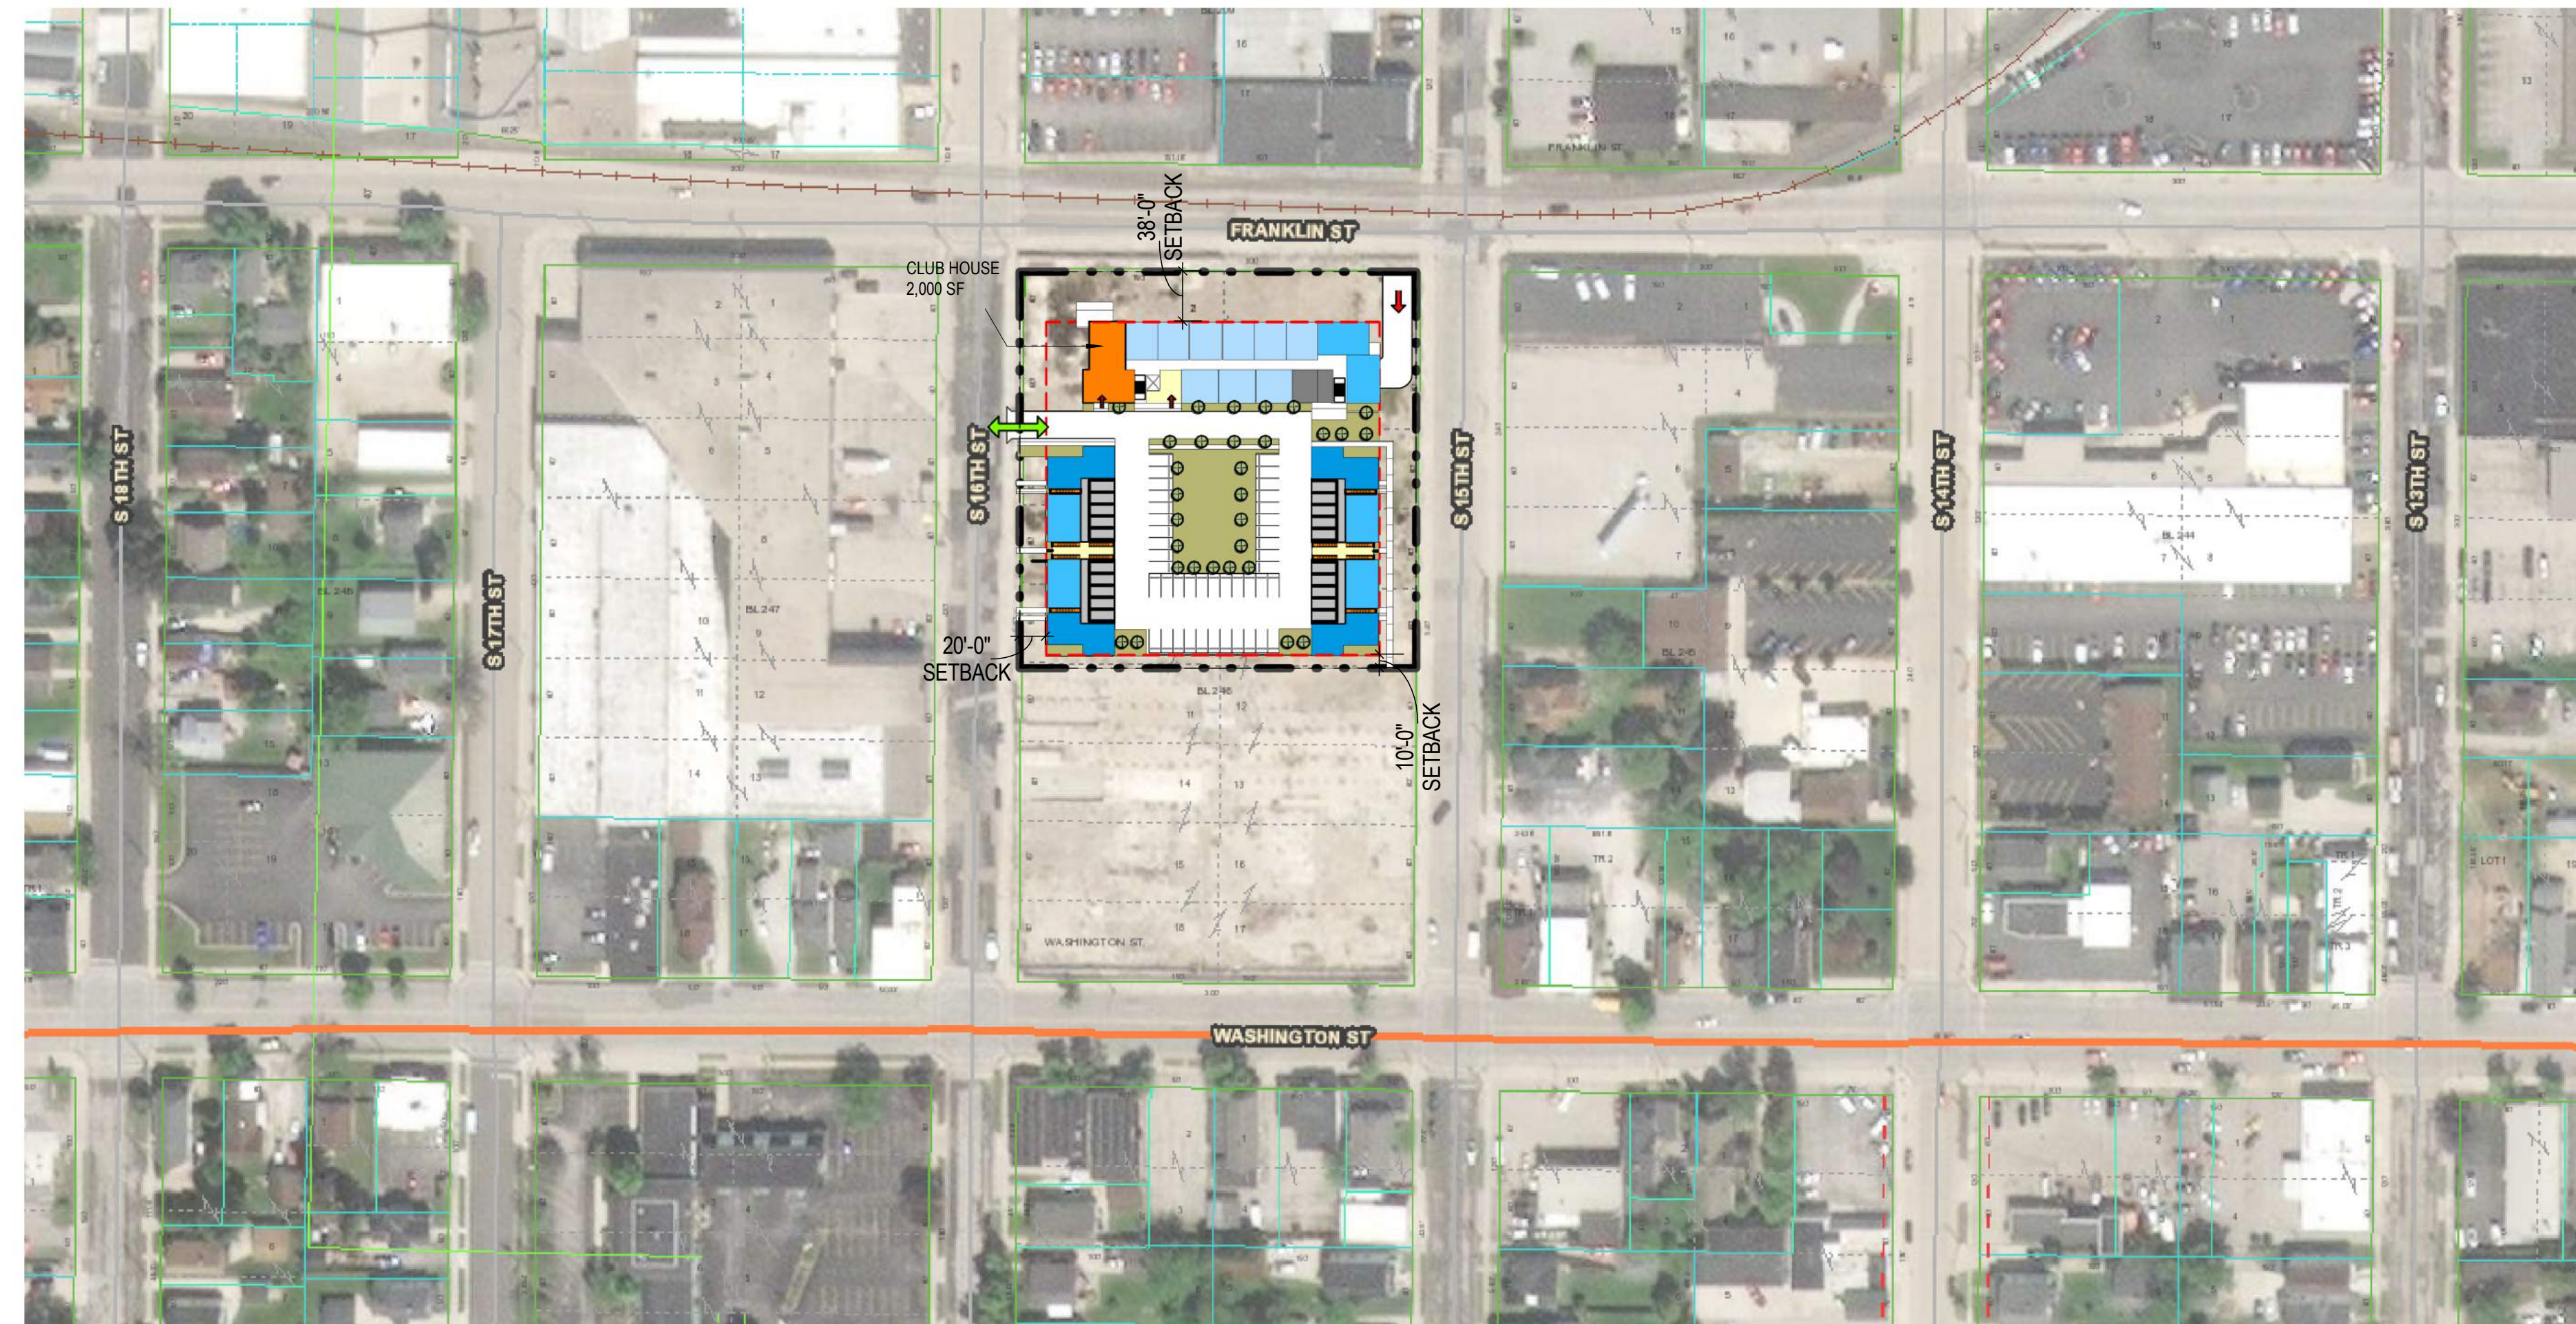



# MANITOWOC HOUSING


SITE PLAN  
SCALE: 1" = 100'-0"

Engberg Anderson Project No. 00000.00

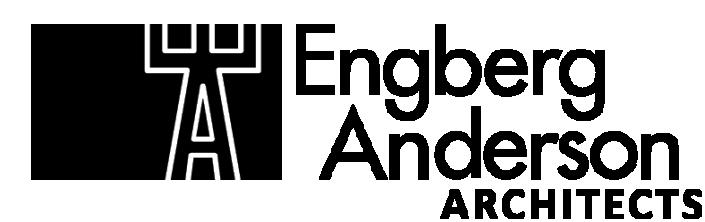


MILWAUKEE | MADISON | TUCSON | CHICAGO

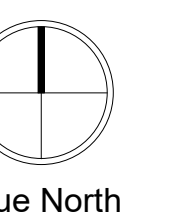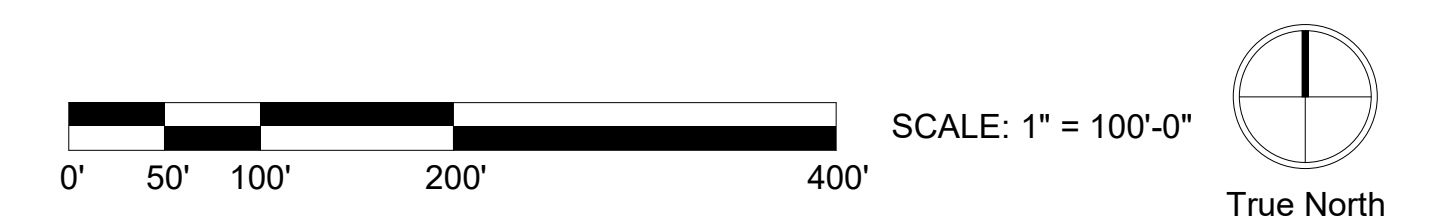

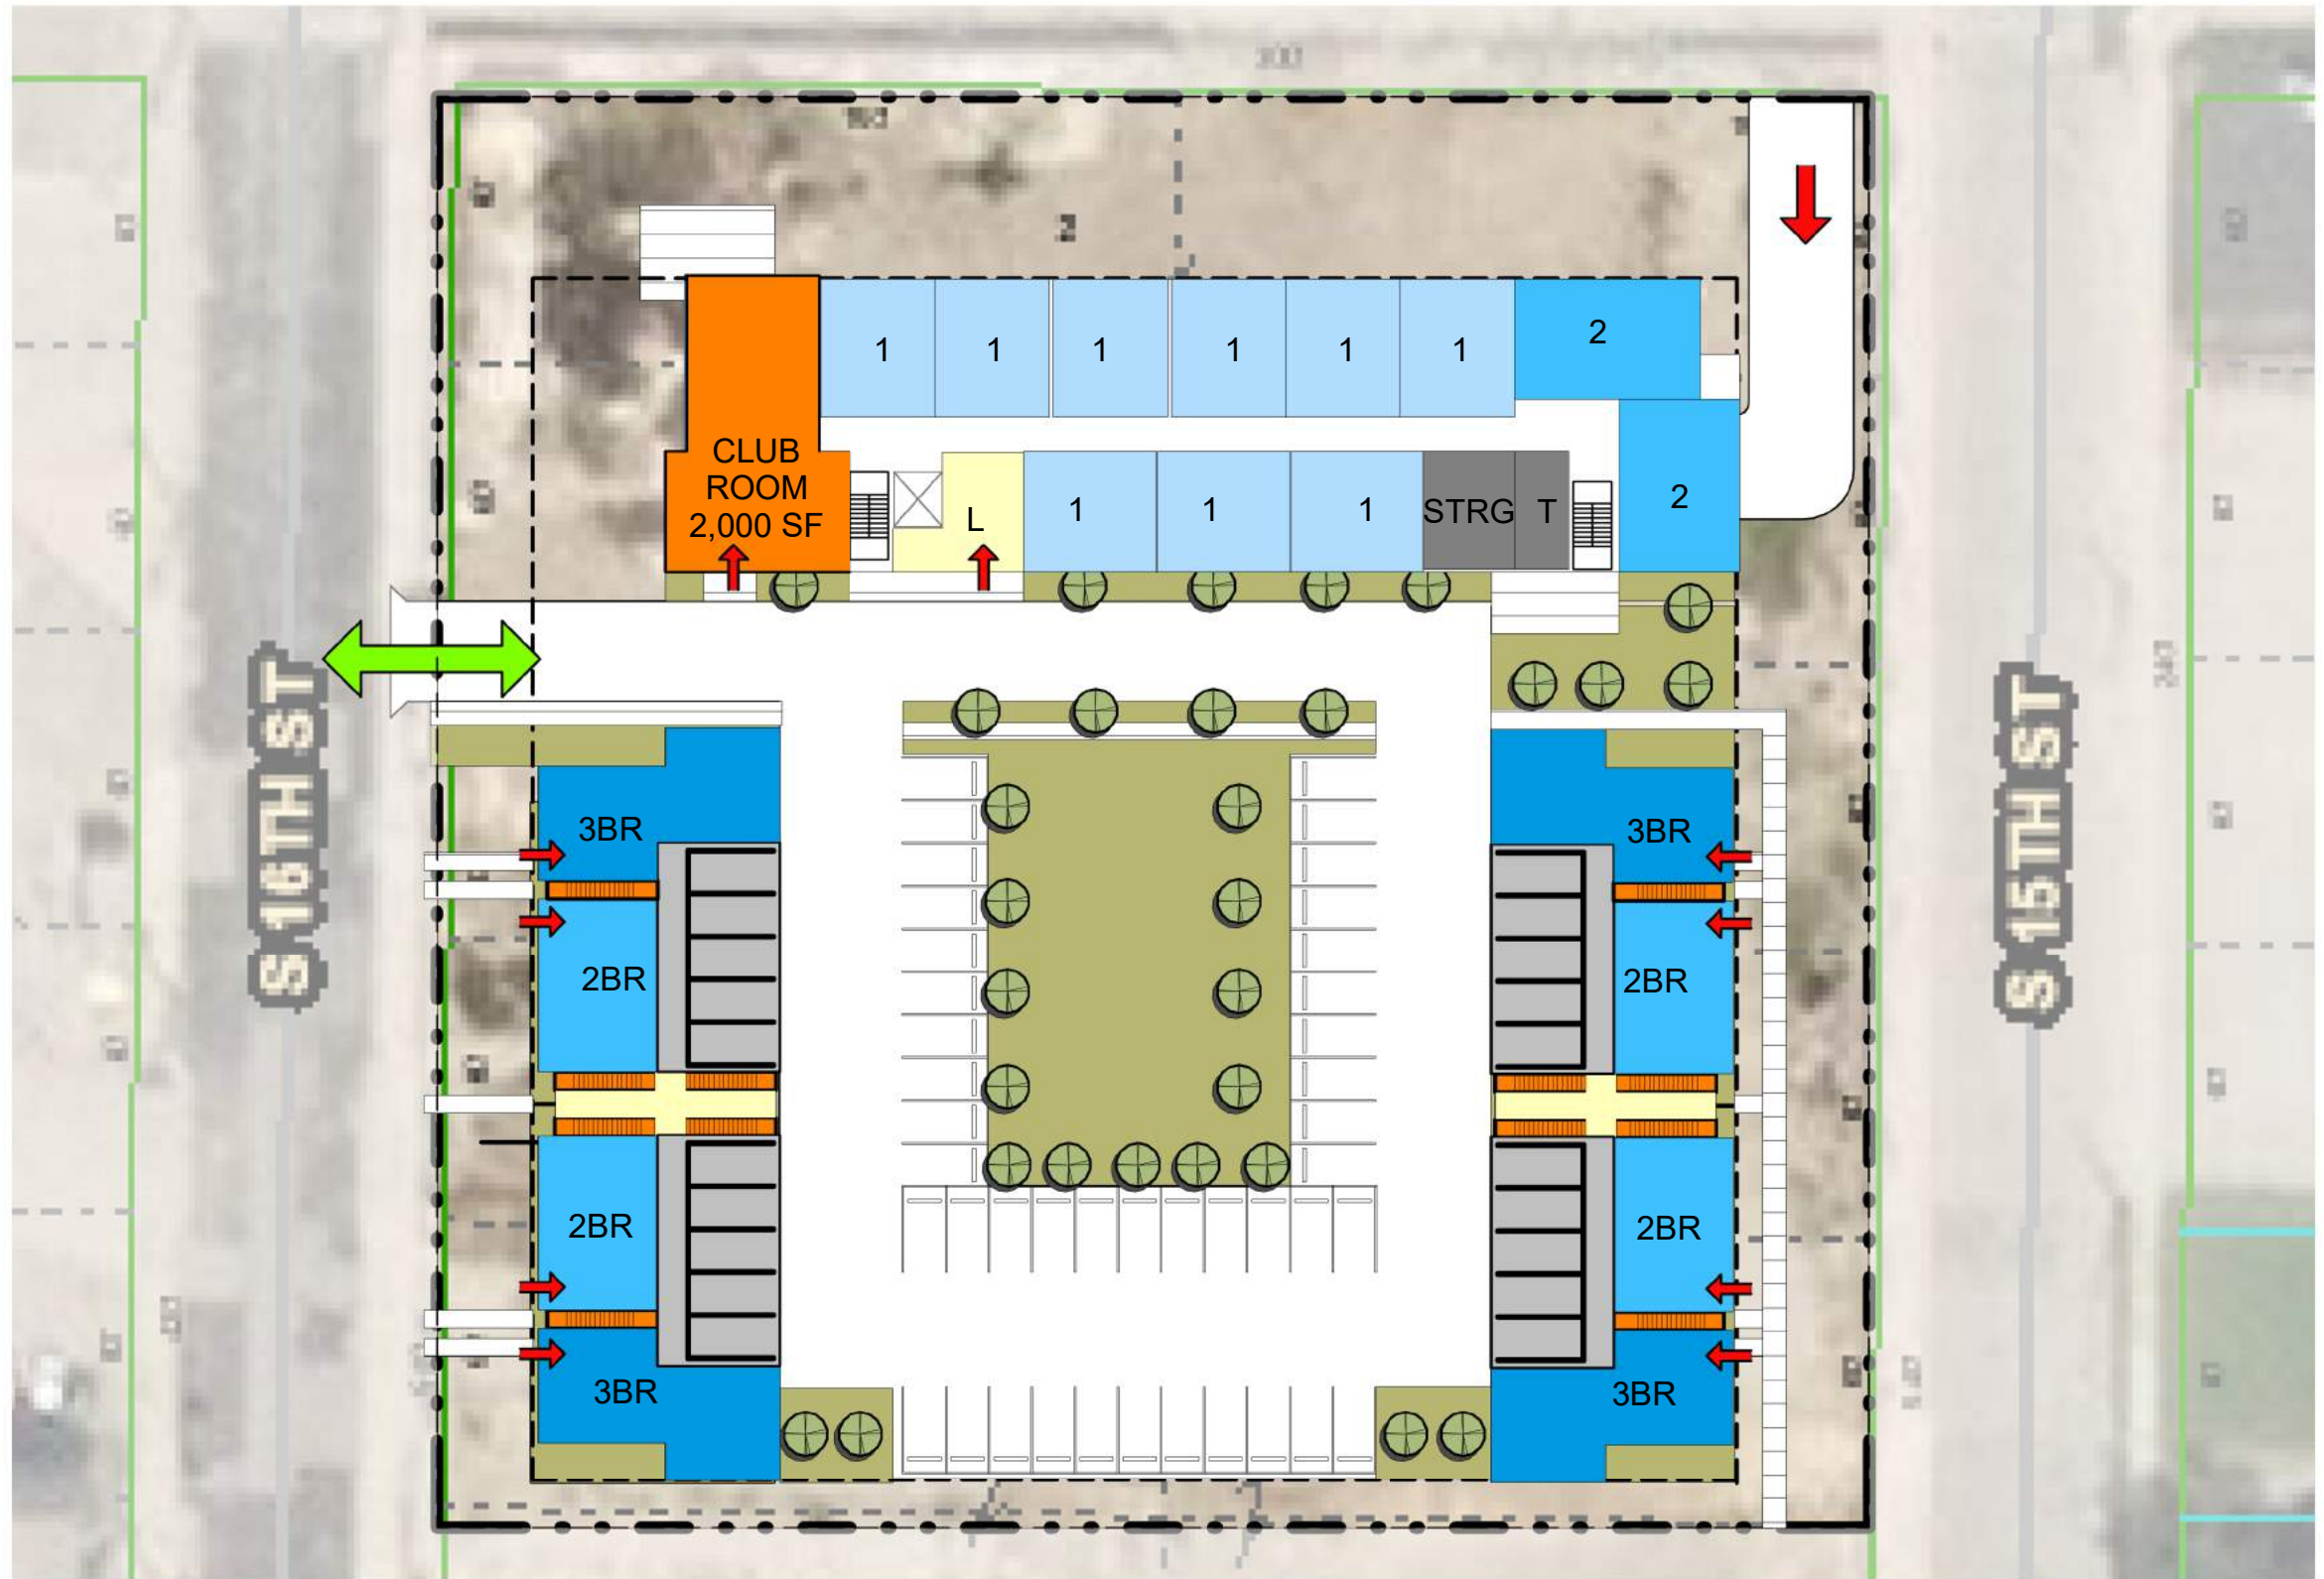

ENLARGED SITE PLAN

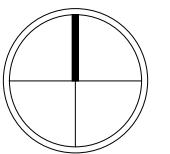

True North

# MANITOWOC HOUSING

ENLARGED SITE PLAN  
SCALE: 1" = 40'-0"

Engberg Anderson Project No. 00000.00





# MANITOWOC HOUSING

**Engberg  
Anderson  
ARCHITECTS**  
MILWAUKEE | MADISON | TUCSON | CHICAGO

VIEW A  
SCALE:

Engberg Anderson Project No. 00000.00