


PAVEMENT MARKING
 ALTERNATE 12" CROSSWALK

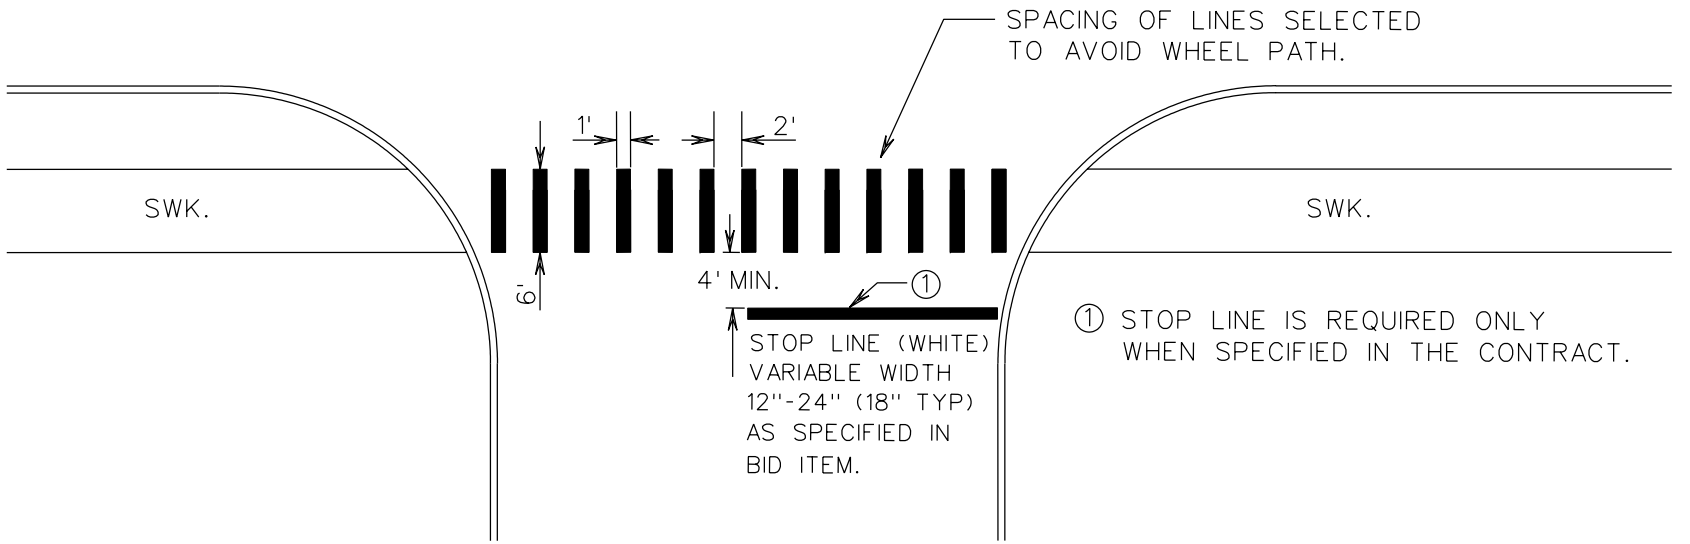

① STOP LINE IS REQUIRED ONLY WHEN SPECIFIED IN THE CONTRACT.

ALTERNATE 12 INCH CROSSWALK MARKINGS

NO SCALE



Rev. 4/05

FORM NO.
 905