


STA 107+17.4 TO STA 115+88.8  
845 LF - REMOVING CURB AND GUTTER  
STA 106+17.6 TO STA 116.80.6  
1049 LF CONCRETE CURB AND GUTTER 30-INCH TYPE A

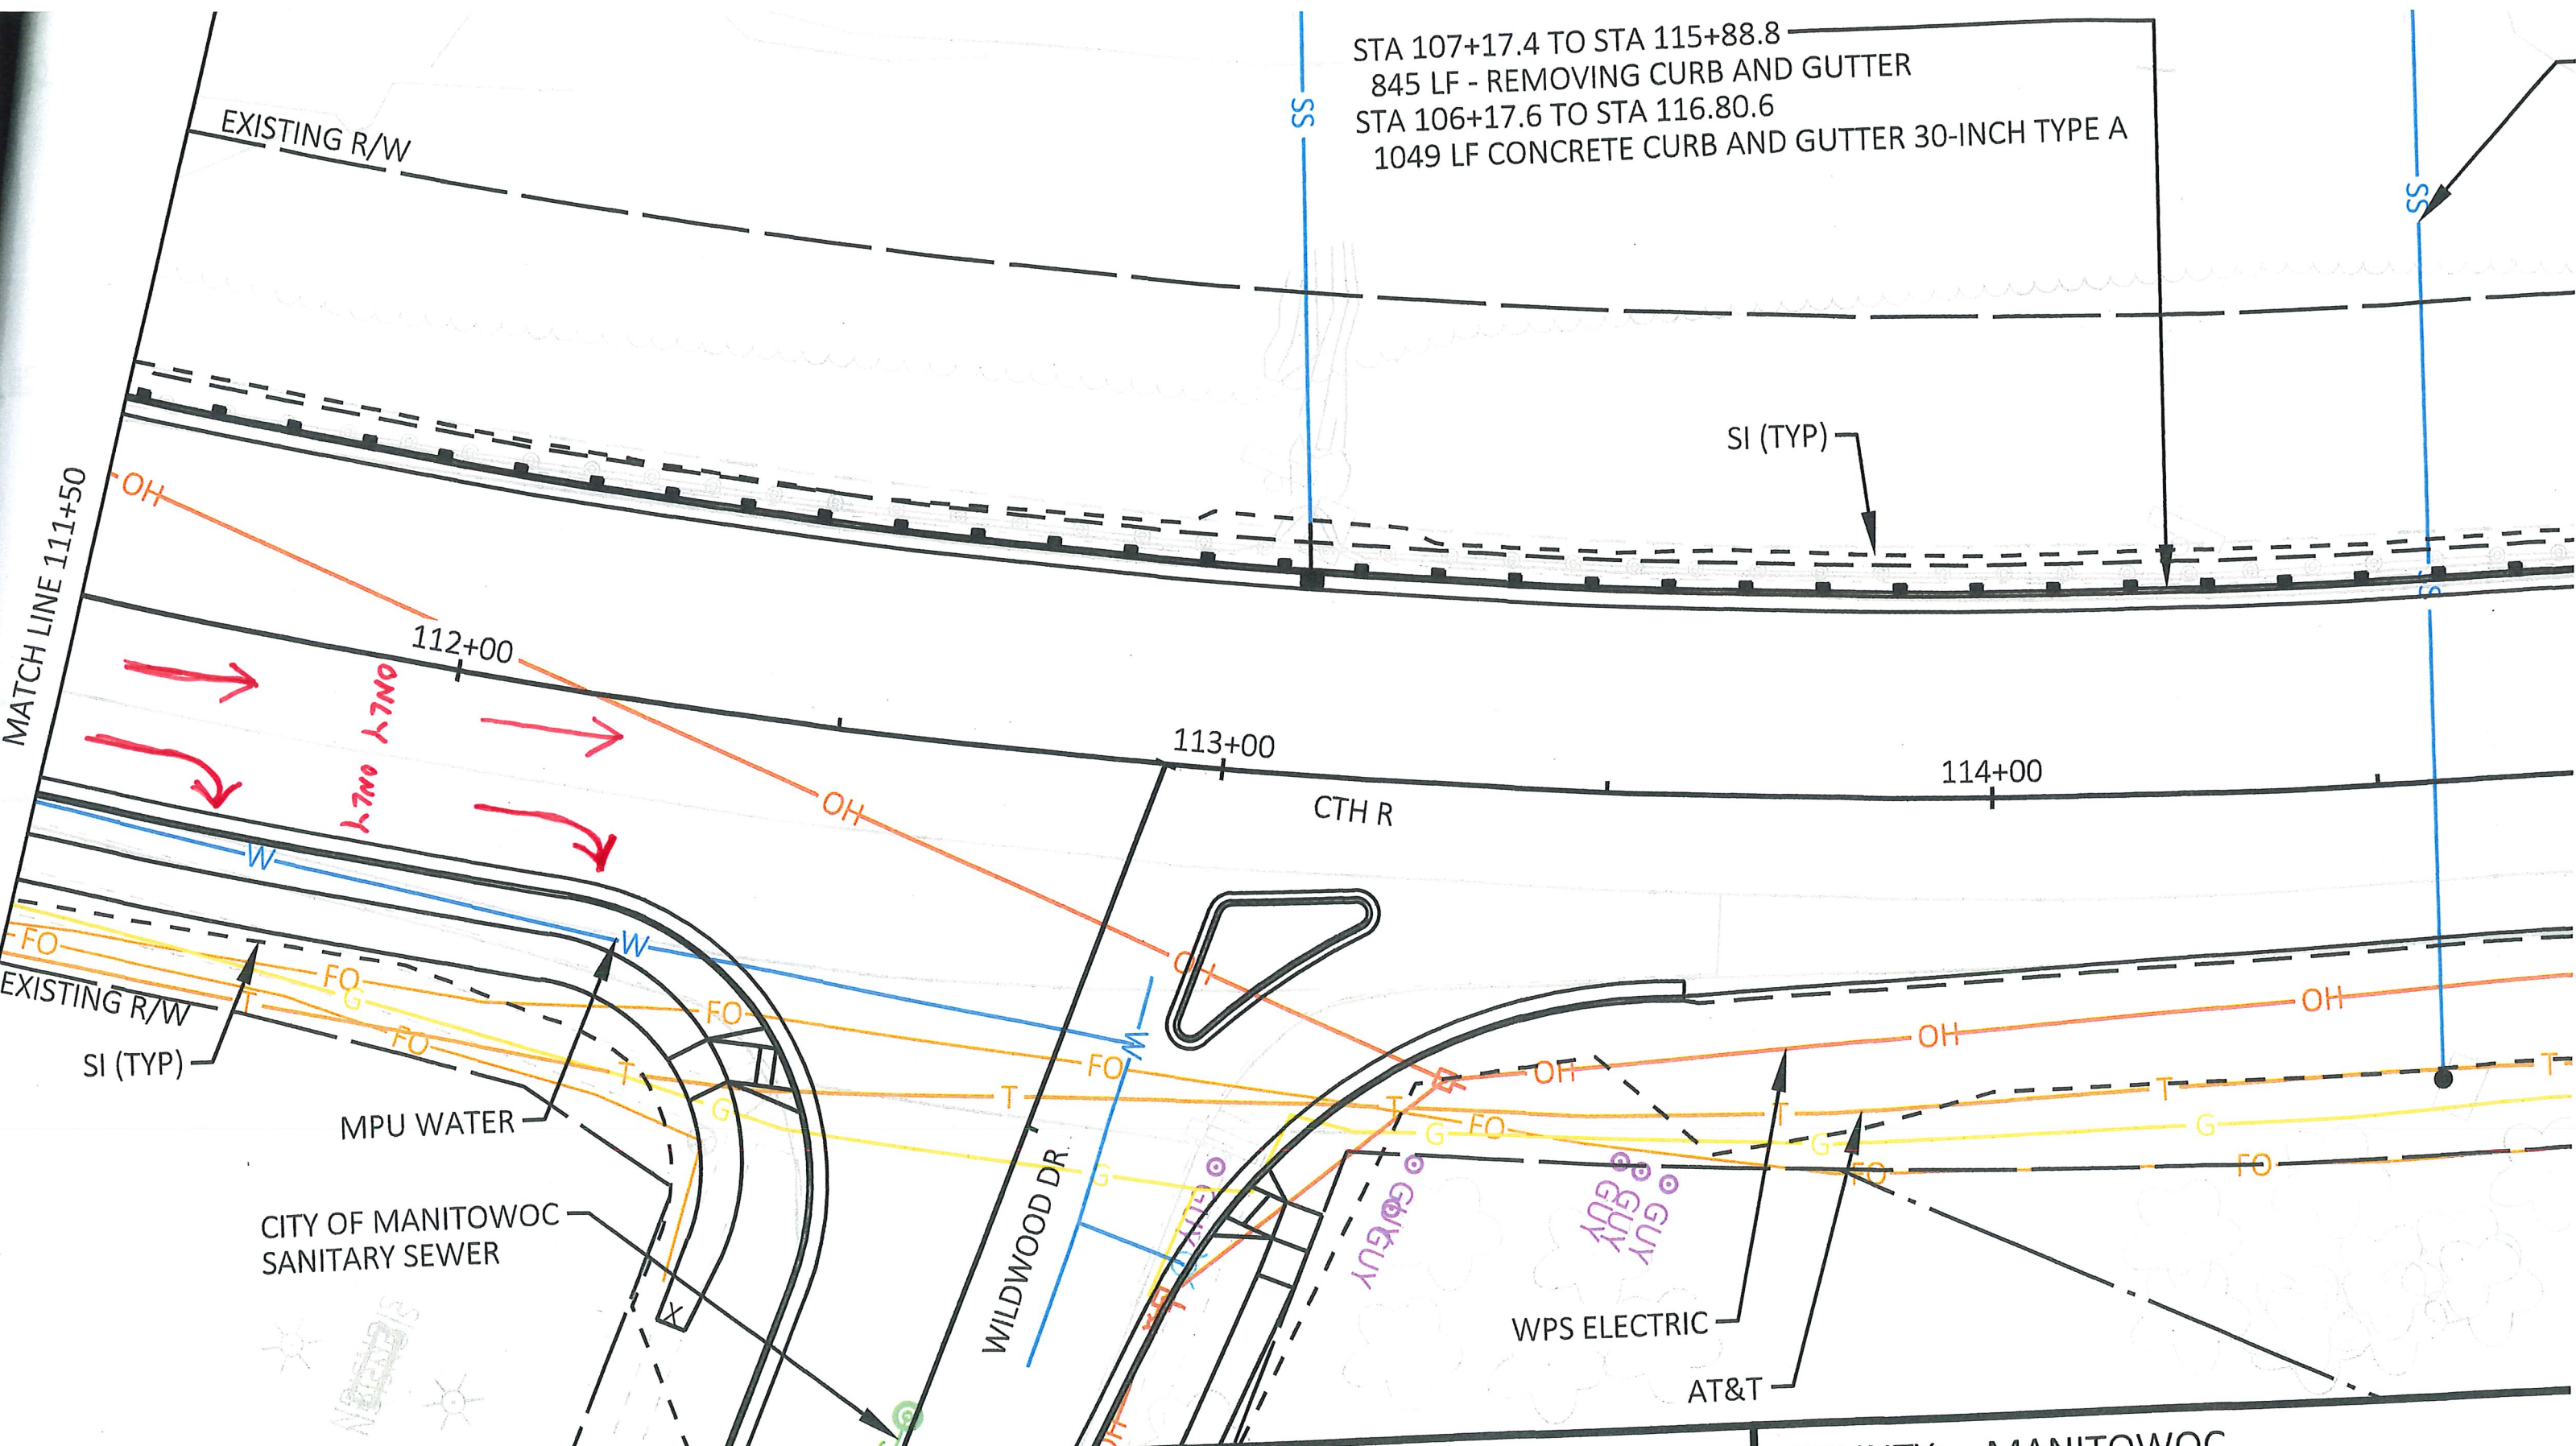

PROJECT NO: 220130

HWY: CTH R

COUNTY: MANITOWOC

PLOT DATE: 6/29/2023 4:49 PM

FILE NAME: X:\PROJECTS\MANITOWOC\220130 CTH R - RECONSTRUCTION\DESIGN\C3D\SHEETSPLAN\021201-PD.DWG  
LAYOUT NAME - 01