


where will power No problem w/ street light
 wants taller pole + light
 would like retaining wall.

2:50:07 PM

9/6/2018

user: andrew

S:\MAD\3500--3599\3516\024\Micro\PLAN\Exhibits\Exhibit 3 (Easement).dgn

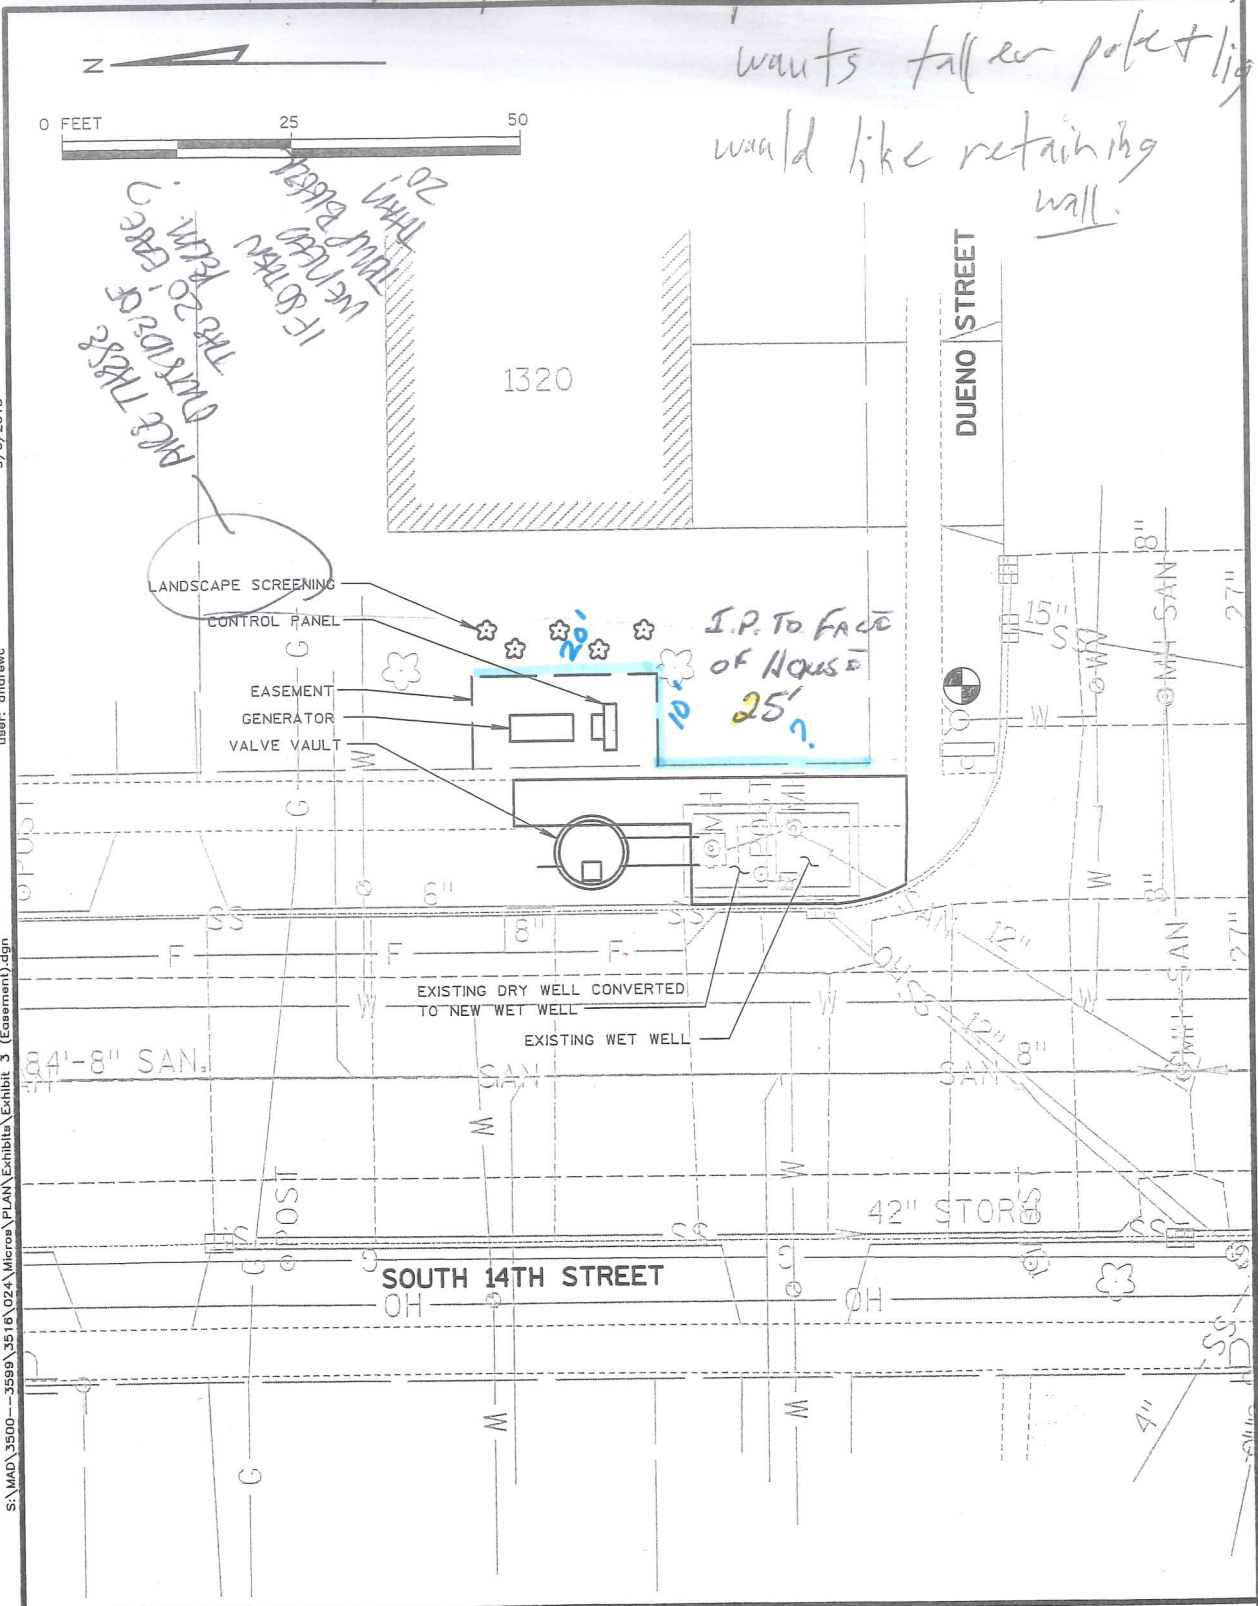

Feb. 2nd
 Map
 Desk

SITE LAYOUT ALTERNATIVE #3

SOUTH 14TH STREET PUMPING STATION

**CITY OF MANITOWOC
 MANITOWOC COUNTY, WISCONSIN**

SA
STRAND
 ASSOCIATES®
EXHIBIT 6