








STORM LATERAL SCHEDULE			
LOCATION	LENGTH/SIZE/TYPE	CONST	DIST TO LOW PT
8+72/54" W	7	RECONNECT	84'

STORM MANHOLE SCHEDULE				
MANHOLE	LOCATION	TYPE	CASTING	CONST
R31-226	8+72/18" NE	I-J	R-1550-A	NEW
R31-225	8+72/18" SW	A-H	R-3067	NEW
R31-185	8+72/18" SW	I-J	EXIST	REMOVE
R31-104	8+72/135" SW	I-J	EXIST	EXIST

CASTING: R-1550-A, TYPE B  
NON-ROCKING, 2 OPEN PICK HOLES

**BENCH MARKS**  
 E. CRESCENT & PHEASANT LN. - NE CORNER #913 W.D. 2" SPOUT 649.344  
 W. CRESCENT - 372' SOUTH OF WALDO BLVD. #520 W.D. 2" SPOUT 650.88

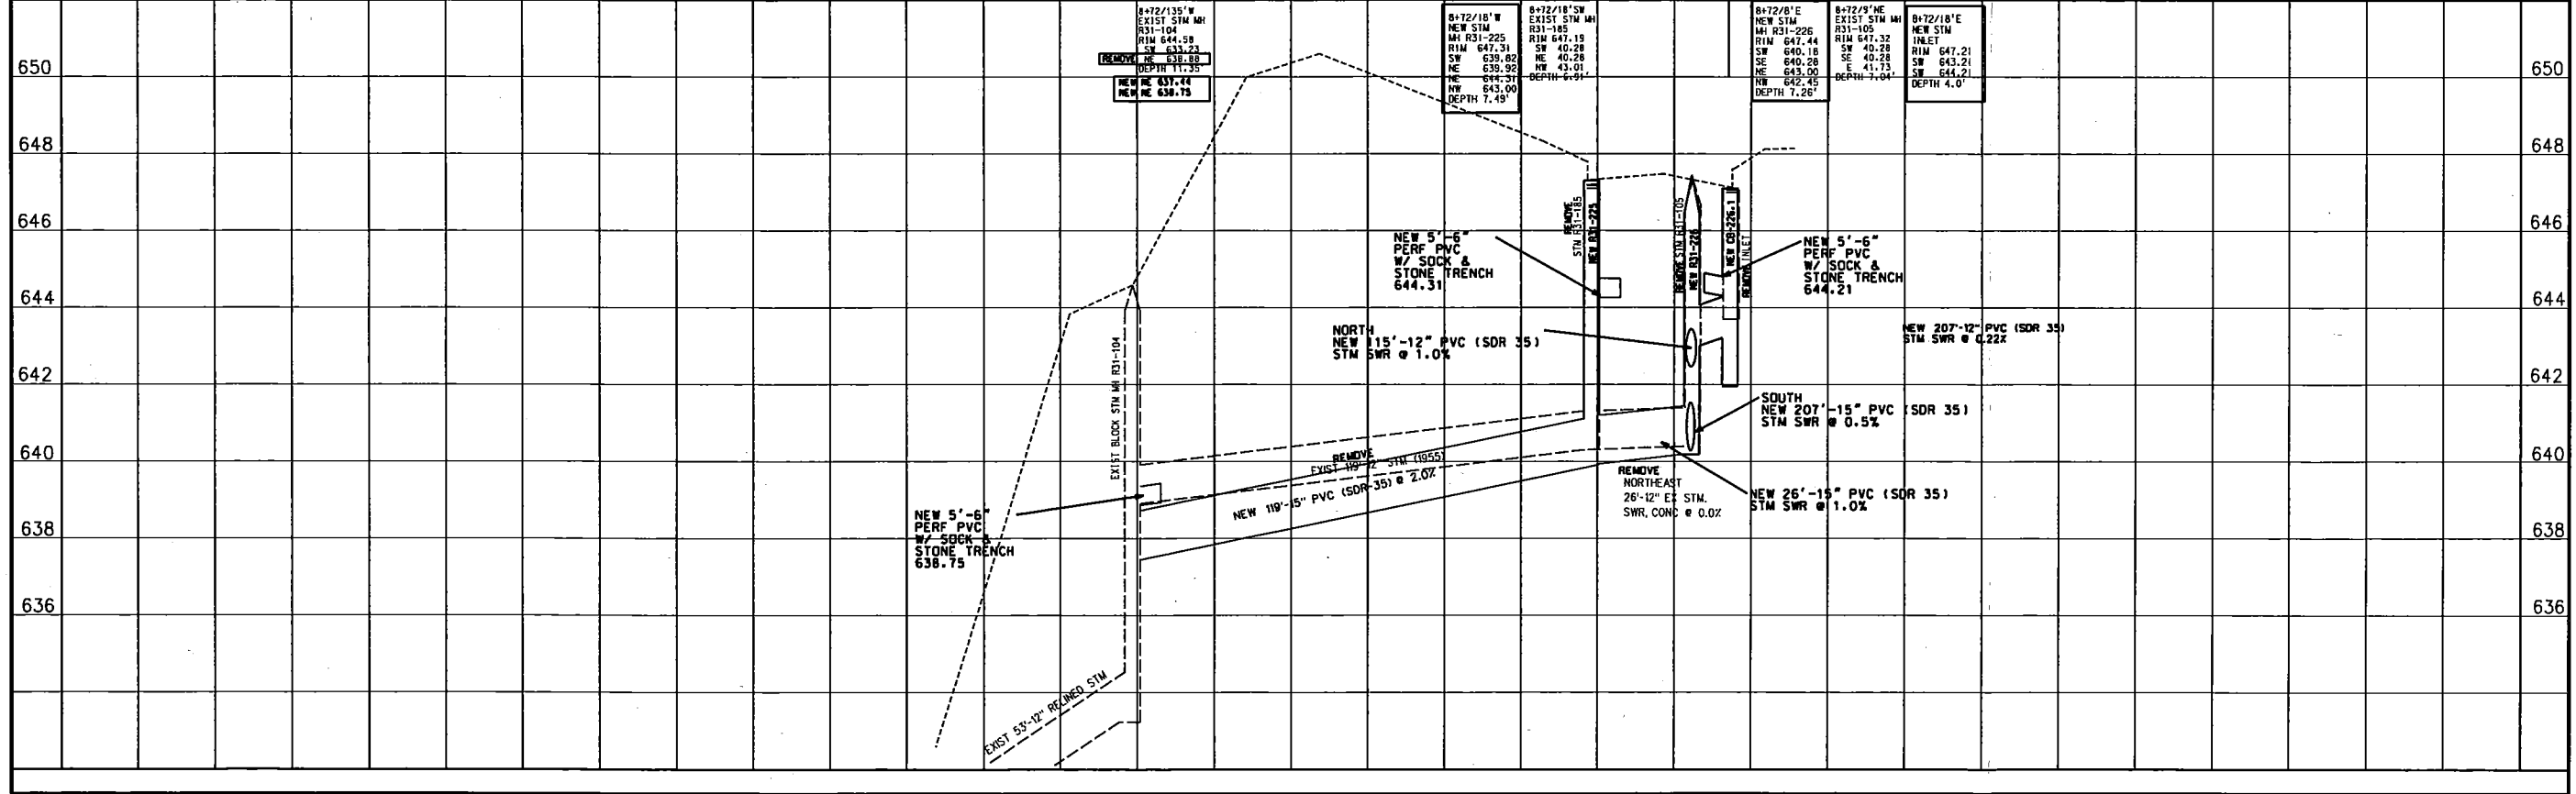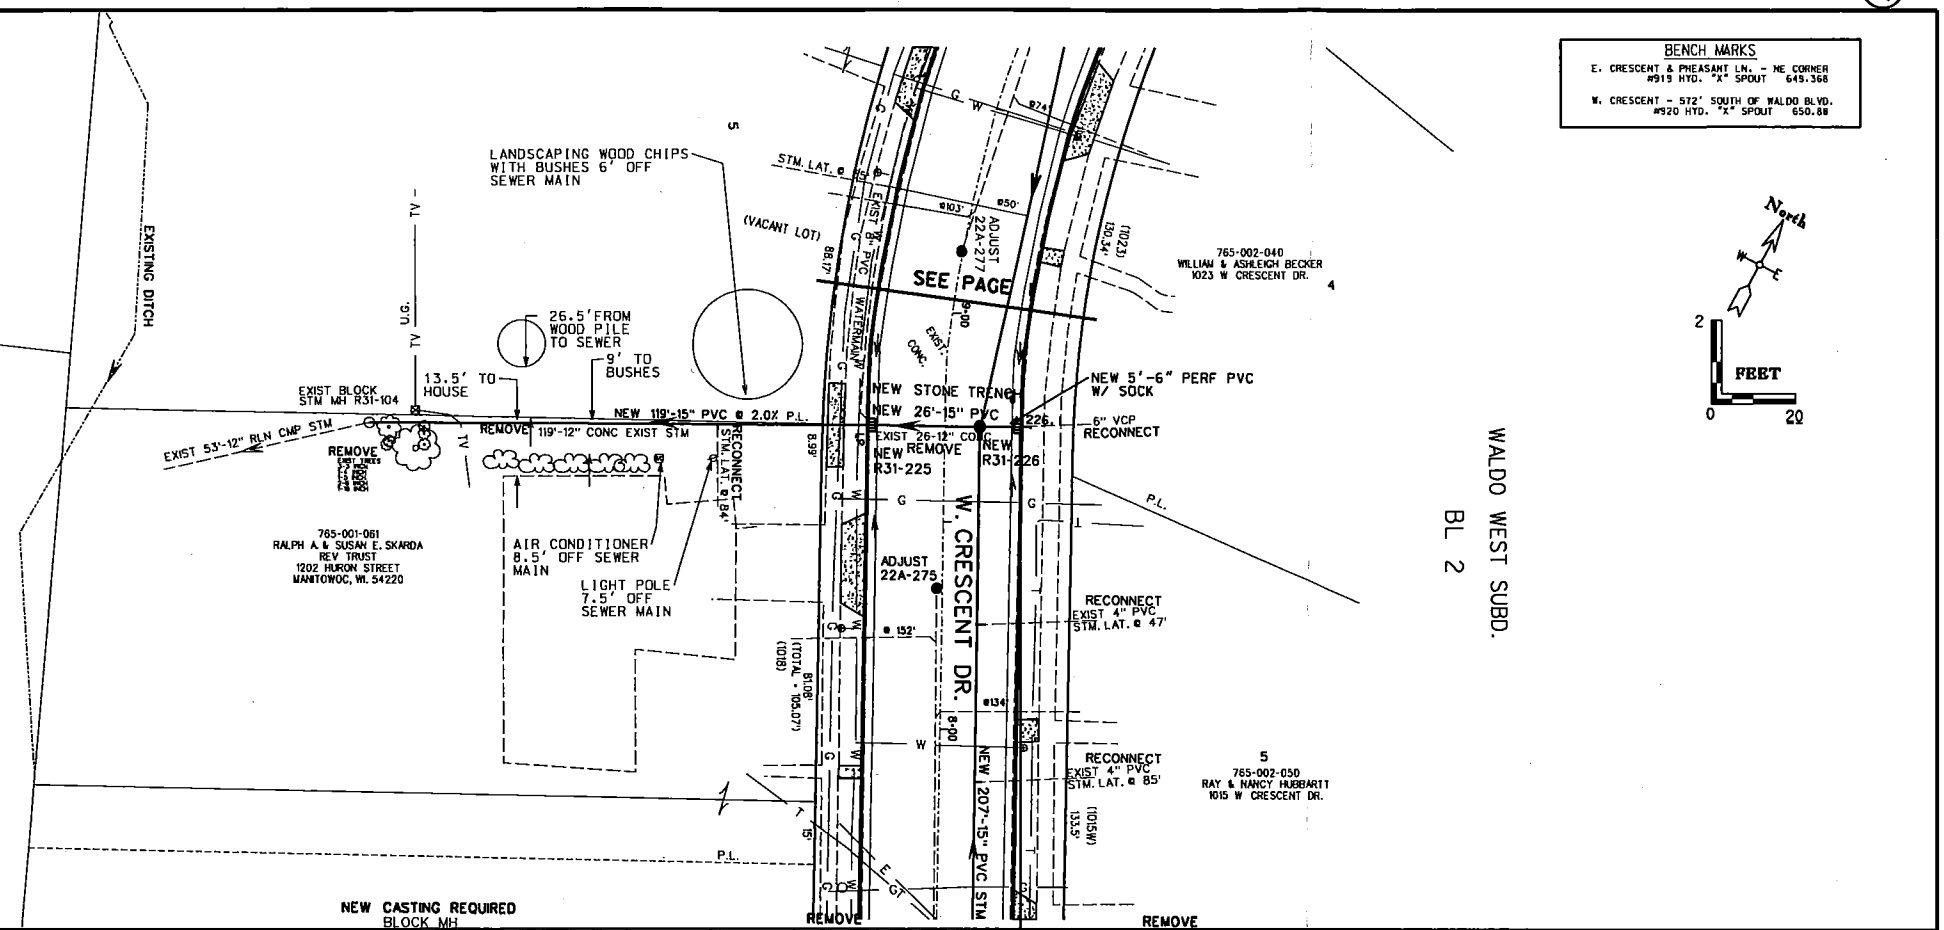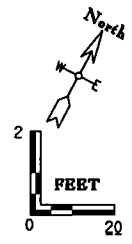

DRAWN BY/DATE:  
 APPROVED BY:  
 REVISED BY:  
 1-SEC. BOOK:  
 LEVELS ON - 1, 2, 3, 4, 5, 6, 7, 8, 9, 10, 11, 12, 13, 14, 15, 16, 17, 18, 19, 20, 21, 22, 23, 24, 25, 26, 27, 28, 29, 30, 31, 32, 33, 34, 35, 37, 38, 39, 40, 41, 42, 43, 44, 45, 46, 47, 48, 49, 50, 51, 52, 53, 54, 55, 56, 57, 58, 59, 60, 61, 63