


" SEE INSPECTION NOTES "

2010 STORM CATCH BASIN SCHEDULE "SEE PLAN & PROFILE FOR FINAL ELEVATIONS"							
NUMBER	LOCATION	TYPE/CASTING	FEET/SIZE/MATL/GRADE	GRATE FL	INVERT	DISCH	CONST
L10-92.2	16+60/21'W	3H/R-3067	11' 14'-12" PVC @ 1/4"	617.15	613.15	613.01	NEW
L10-92.1	16+65/21'E	3H/R-3067	31.5' 28'-12" PVC @ 1/4"	617.35	613.35	613.07	NEW
L10-94.1	20+22/42'W	3H/R-3067	9' 8'-12" PVC @ 1/4"	630.50	626.50	626.42	NEW
L10-94.2	20+44/42'W	3H/R-3067	14'-12" PVC @ 1/4"	630.85	626.85	626.71	NEW

2010 SANITARY LATERAL SCHEDULE			
LOCATION	DIST/SIZE/MATL	CONST	DIST LOW MH
+6+65/E	29.5' 33'-6" PVC	RELAID	(42)
+6+69/W	22' 33'-6" PVC	RELAID	(46)
+7+24/W	32' 33'-6" PVC	RELAID	(101)
+7+50/E	29' 33'-6" PVC	RELAID	(127)
+8+07/W	32' 33'-6" PVC	RELAID	(184)
+8+10/E	29' 33'-6" PVC	RELAID	(187)
+8+50/W	32' 33'-6" PVC	RELAID	(227)
+8+51/E	25' 33'-6" PVC	RELAID	(228)
+8+92/W	31.5' 33'-6" PVC	NEW	(269)

NOTE: ALL CATCH BASINS INCLUDE 18" SUMP BELOW INVERT ELEVATION

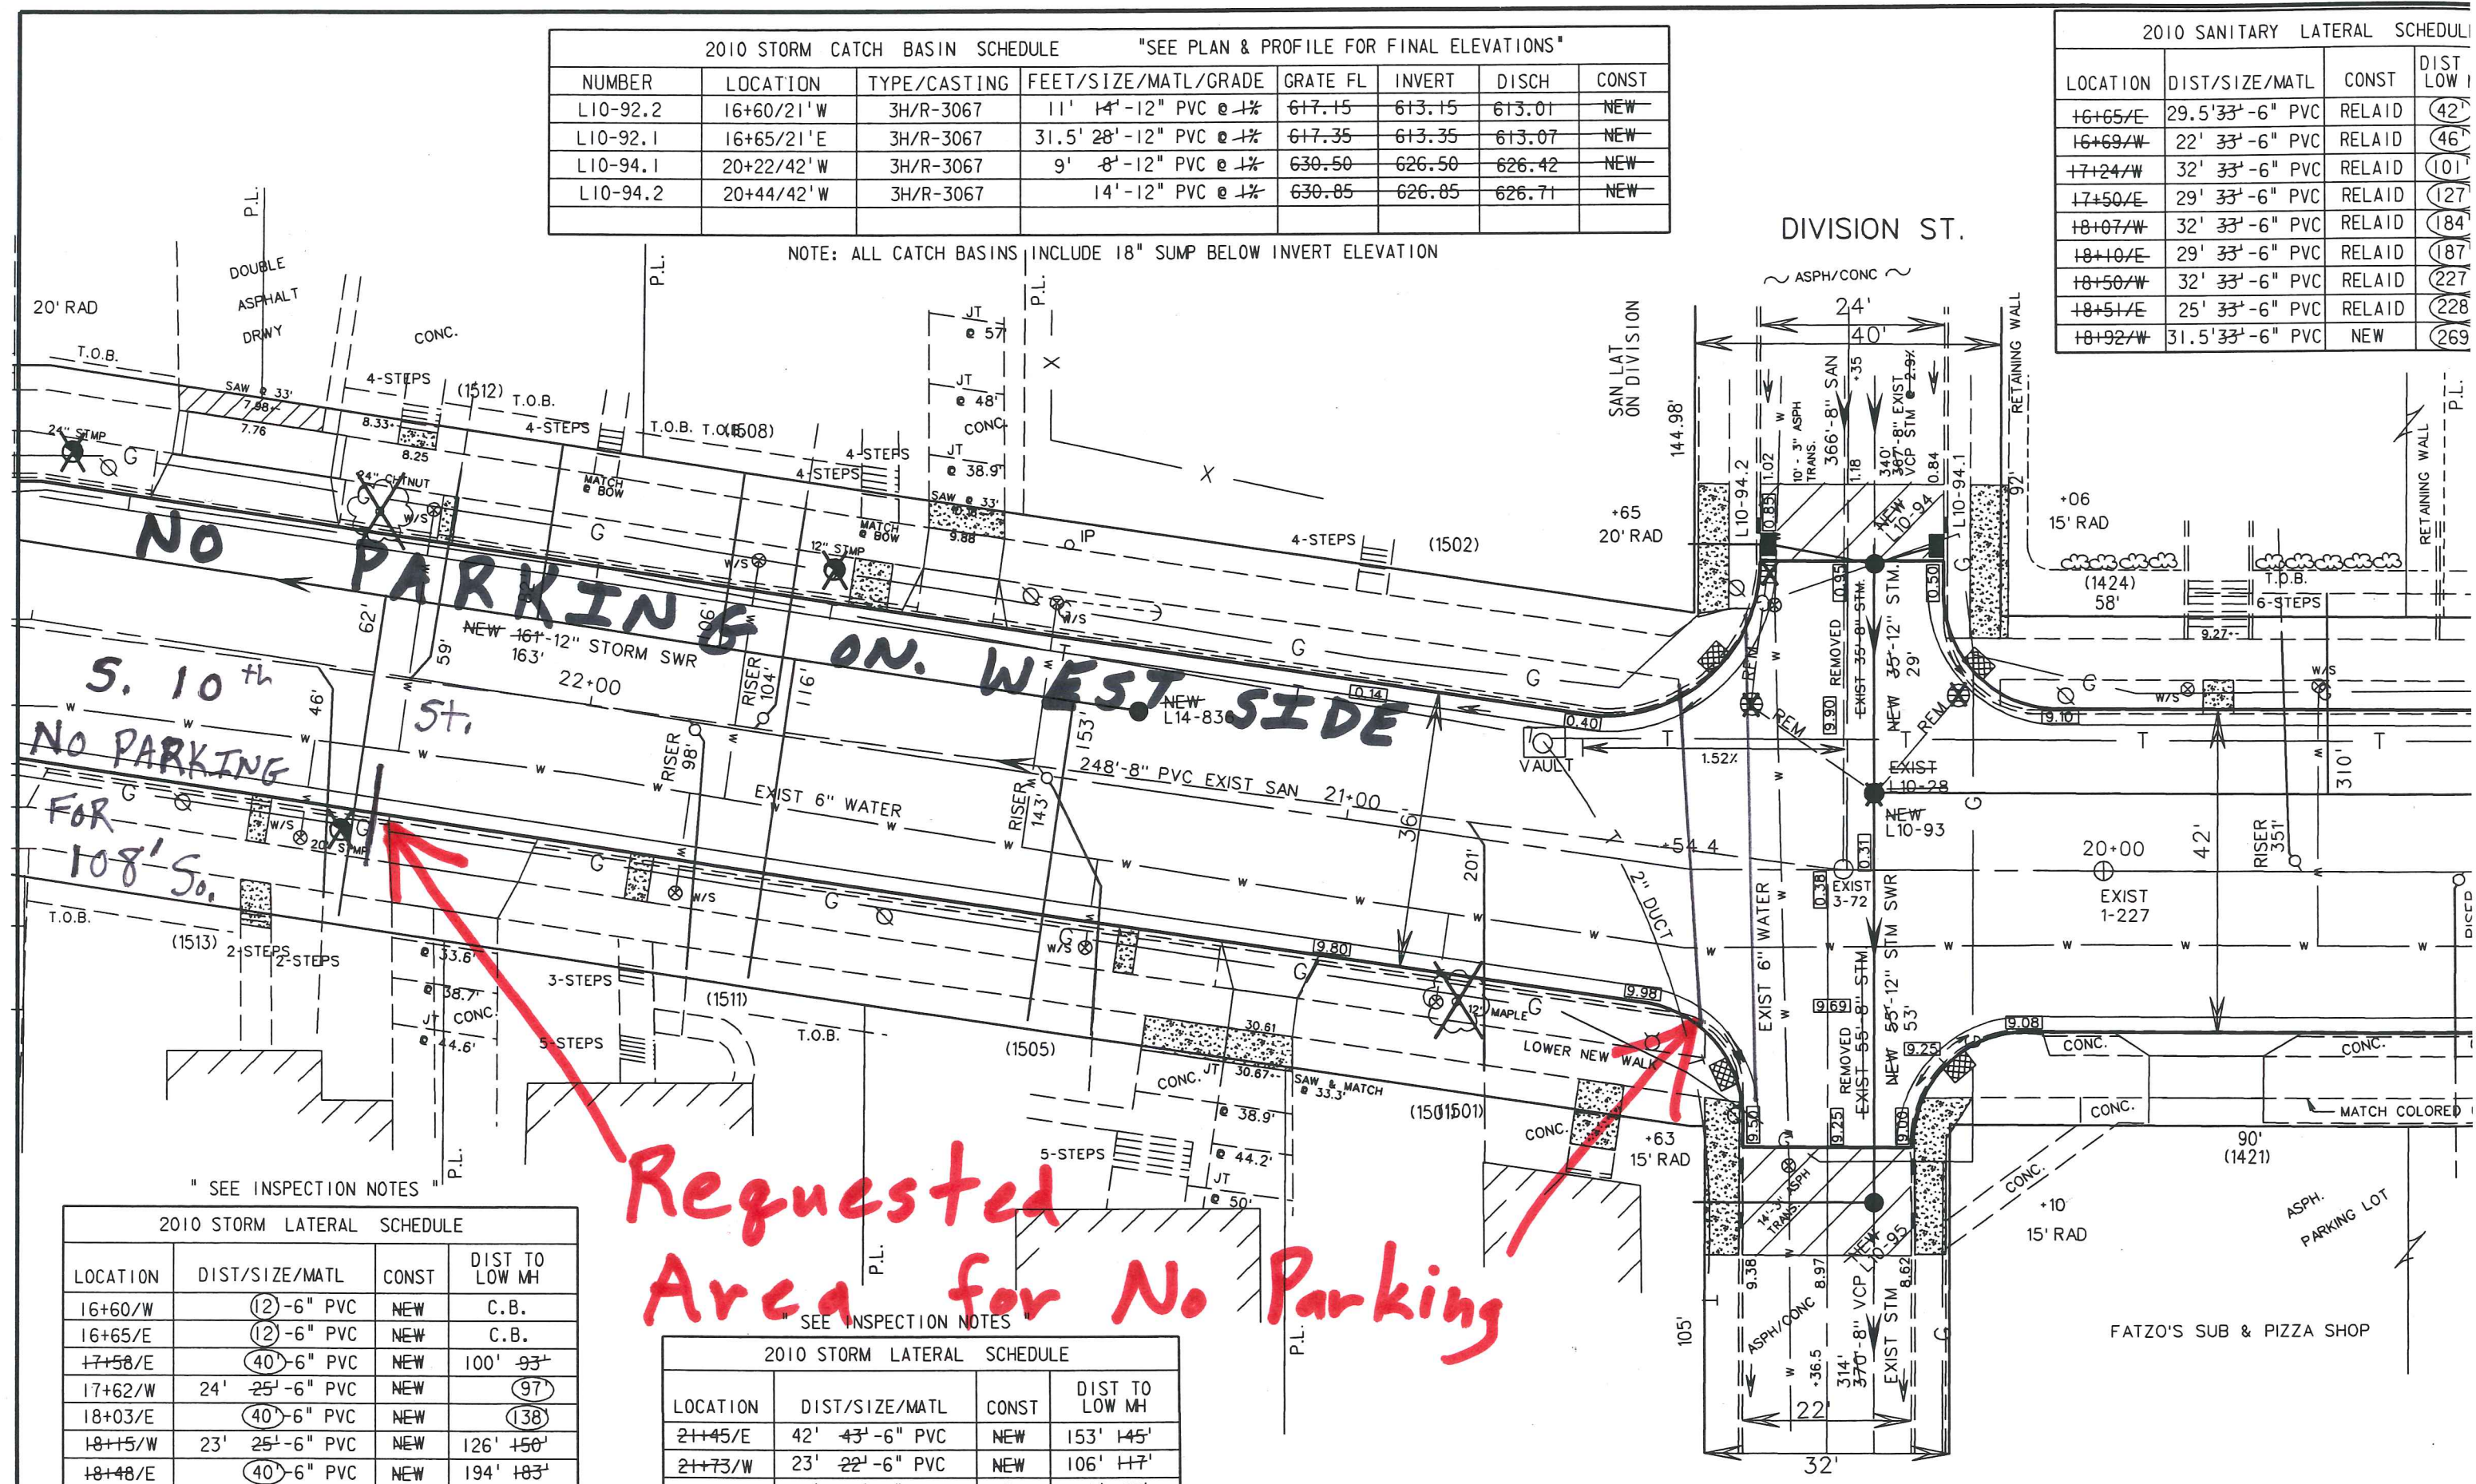

" SEE INSPECTION NOTES "

2010 STORM LATERAL SCHEDULE			
LOCATION	DIST/SIZE/MATL	CONST	DIST TO LOW MH
16+60/W	(2) -6" PVC	NEW	C.B.
16+65/E	(2) -6" PVC	NEW	C.B.
+7+58/E	(40) -6" PVC	NEW	100' 93'
17+62/W	24' 25'-6" PVC	NEW	(97)
18+03/E	(40) -6" PVC	NEW	(138)
18+15/W	23' 25'-6" PVC	NEW	126' 150'
18+48/E	(40) -6" PVC	NEW	194' 183'
18+59/W	24' 25'-6" PVC	NEW	219' 194'

Requested Area for No Parking

2010 STORM LATERAL SCHEDULE			
LOCATION	DIST/SIZE/MATL	CONST	DIST TO LOW MH
21+45/E	42' 43'-6" PVC	NEW	153' 145'
21+73/W	23' 22'-6" PVC	NEW	106' 117'
21+95/E	40' 43'-6" PVC	NEW	116' 95'

2, 3, 5, 3, 5, 4, 5, 5, 5, 6, 5, 7, 5, 8, 5, 9, 6, 0, 6, 1, 6, 3