



THE CONTRACTOR SHALL VERIFY AND BE RESPONSIBLE FOR ALL DIMENSIONS. DO NOT SCALE THE DRAWING. ANY ERRORS OR OMISSIONS SHALL BE REPORTED TO STANTEC WITHOUT DELAY. NO REPRODUCTION OR USE FOR ANY PURPOSE OTHER THAN THAT AUTHORIZED BY STANTEC IS FORBIDDEN.

Plot Date: 10/13/2021 - 4:44pm
 Drawing name: C:\pwworking\stntec\193805824\193805824\193805824.dwg
 User: jborner
 Project: 193805824

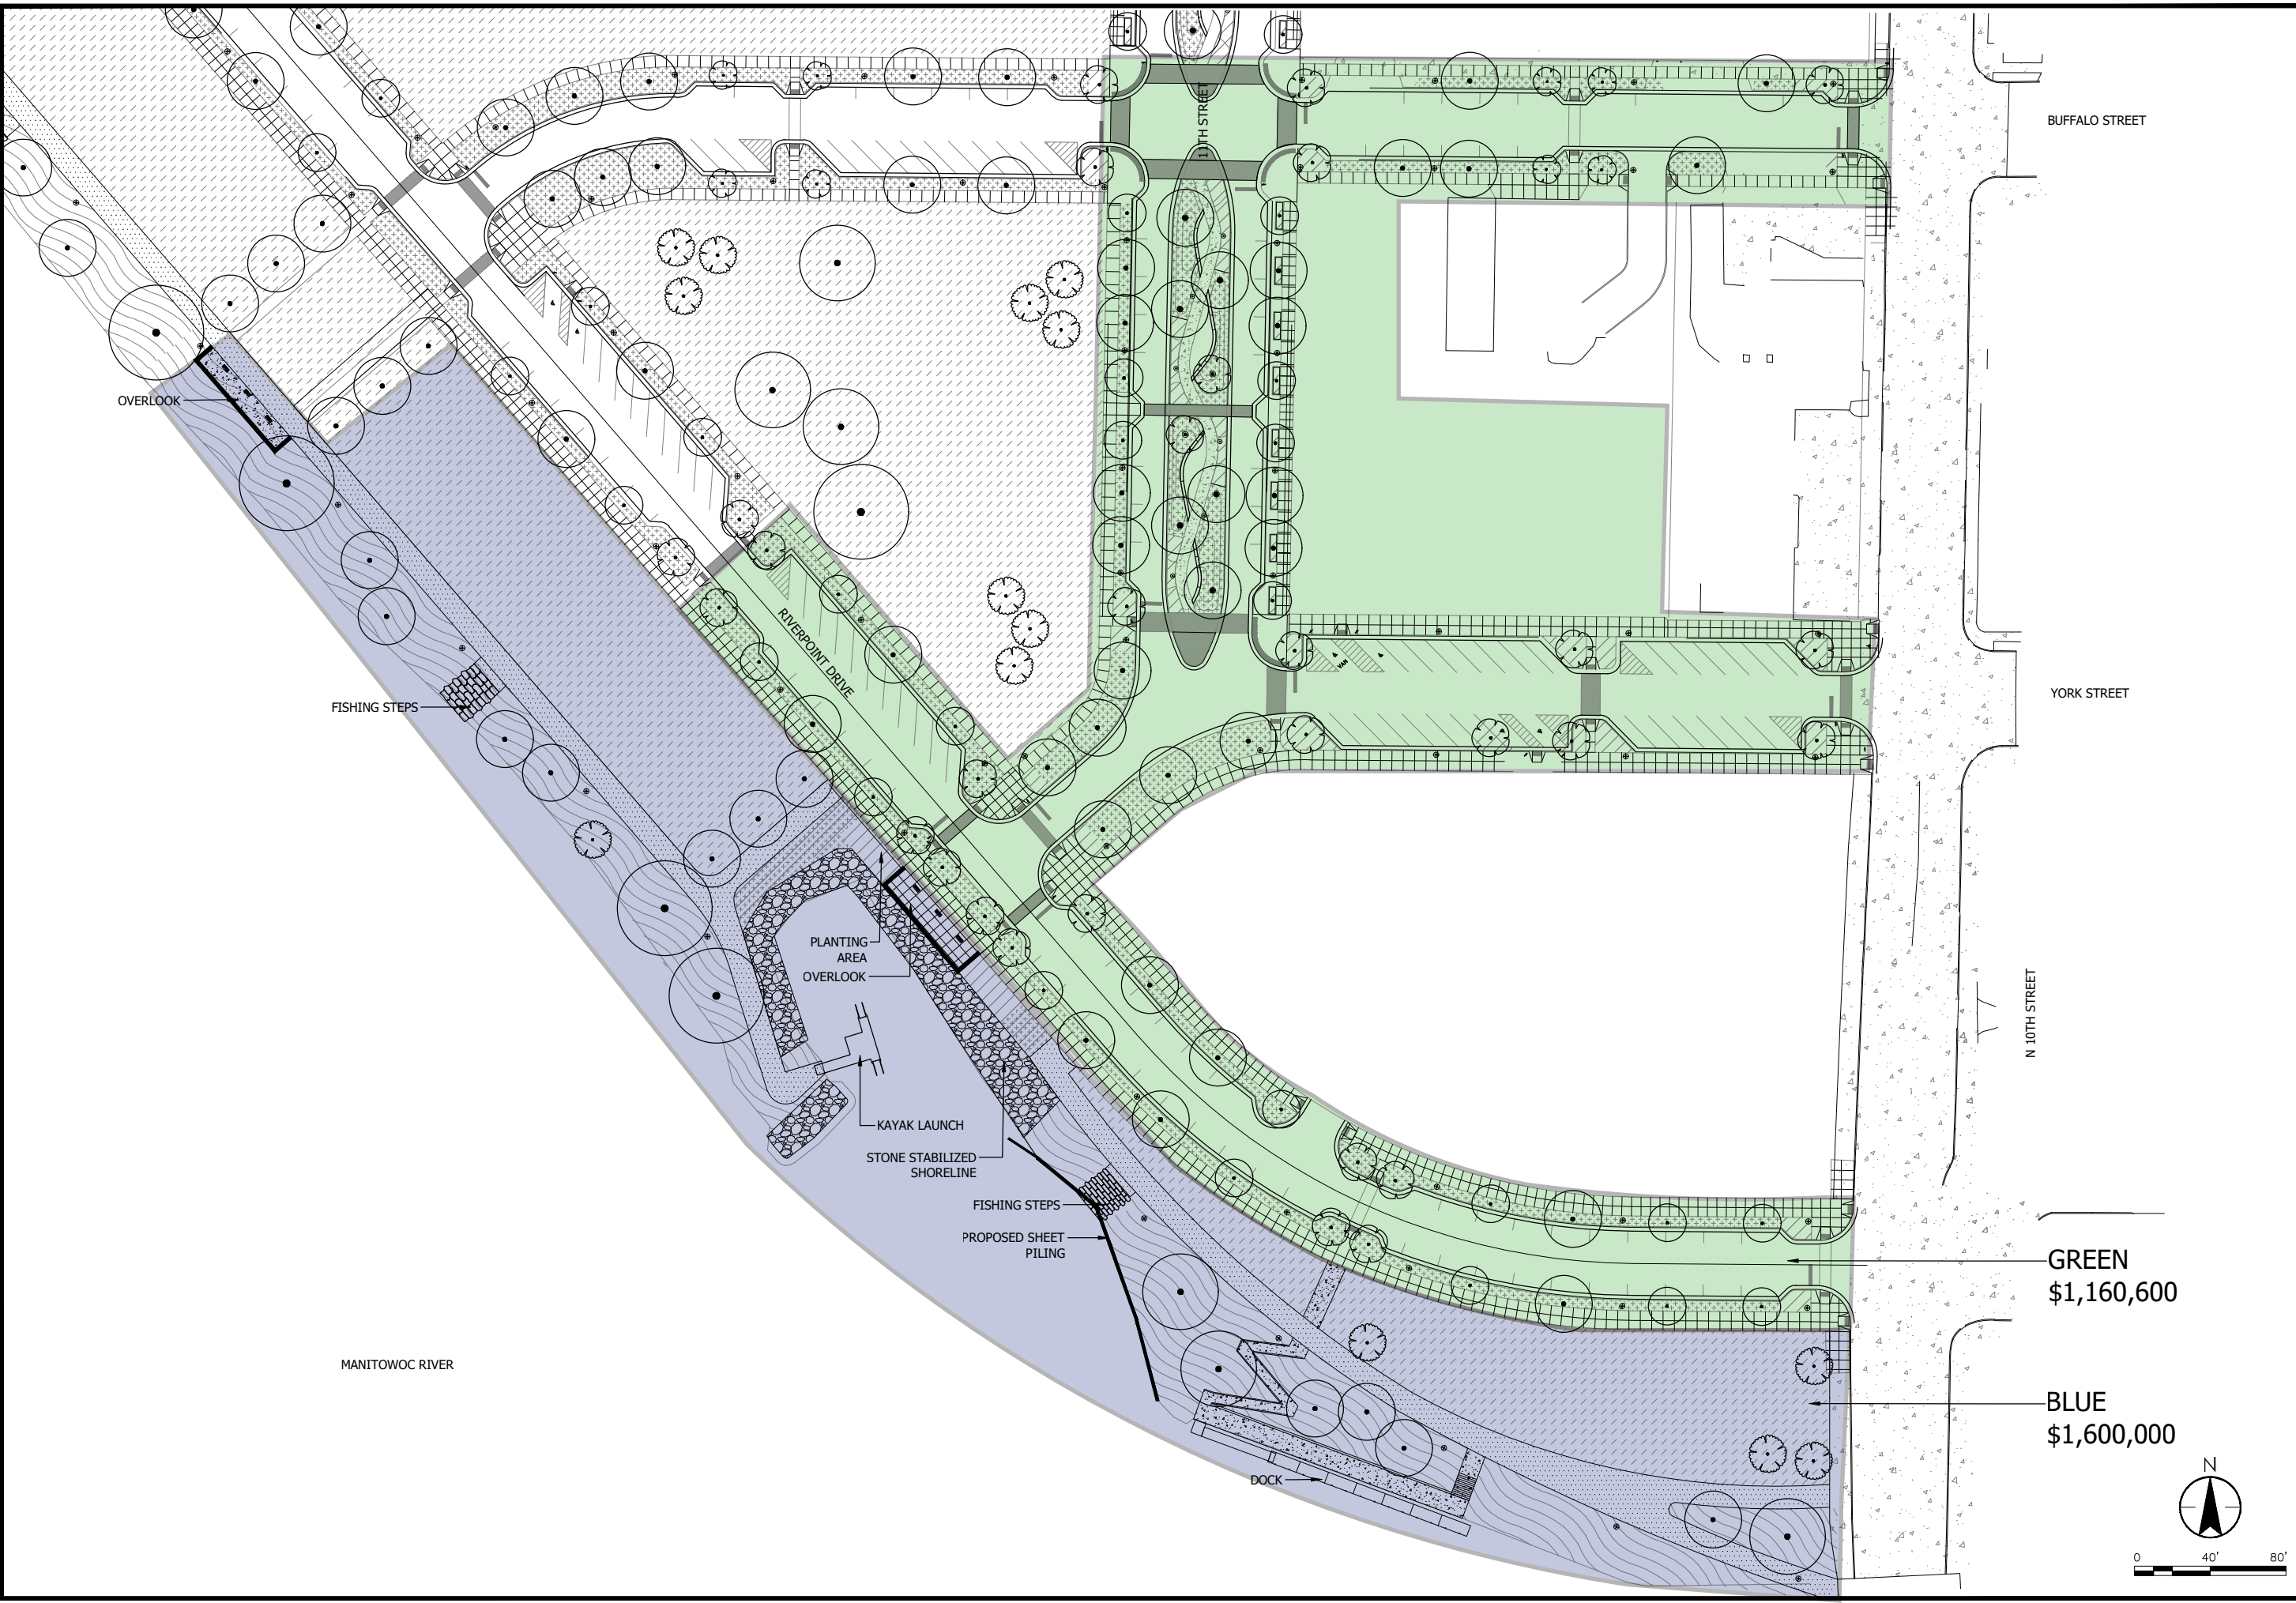

GREEN
\$1,160,600

BLUE
\$1,600,000

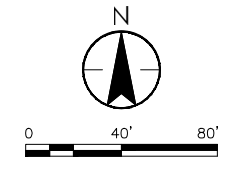

DATE OF ISSUANCE	10/13/2021
NO. REVISION	DATE
SURVEY	CORNER POINT
DRAWN	RTW
DESIGNED	
CHECKED	SMM
APPROVED	
PROJ. NO.	193805824
SHEET NUMBER	C101