

PJ
5-18-20

20-0504

CITY OF MANITOWOC

WISCONSIN, USA
www.manitowoc.org



May 4, 2020

CONSENT

TO: Mayor and Common Council
FROM: Board of Public Works
SUBJECT: Temporary Construction Easement for 1030 W. Crescent Dr.

Dear Mayor and Common Council:

At the April 29, 2020 Board of Public Works meeting, the Board met to approve Temporary Construction Easement by Chad B. Neuser and Brianna L. Neuser for the purpose of sloping, grading, restoration and operating construction equipment during the construction of a storm sewer southwest of W. Crescent Drive.

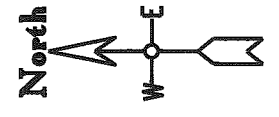
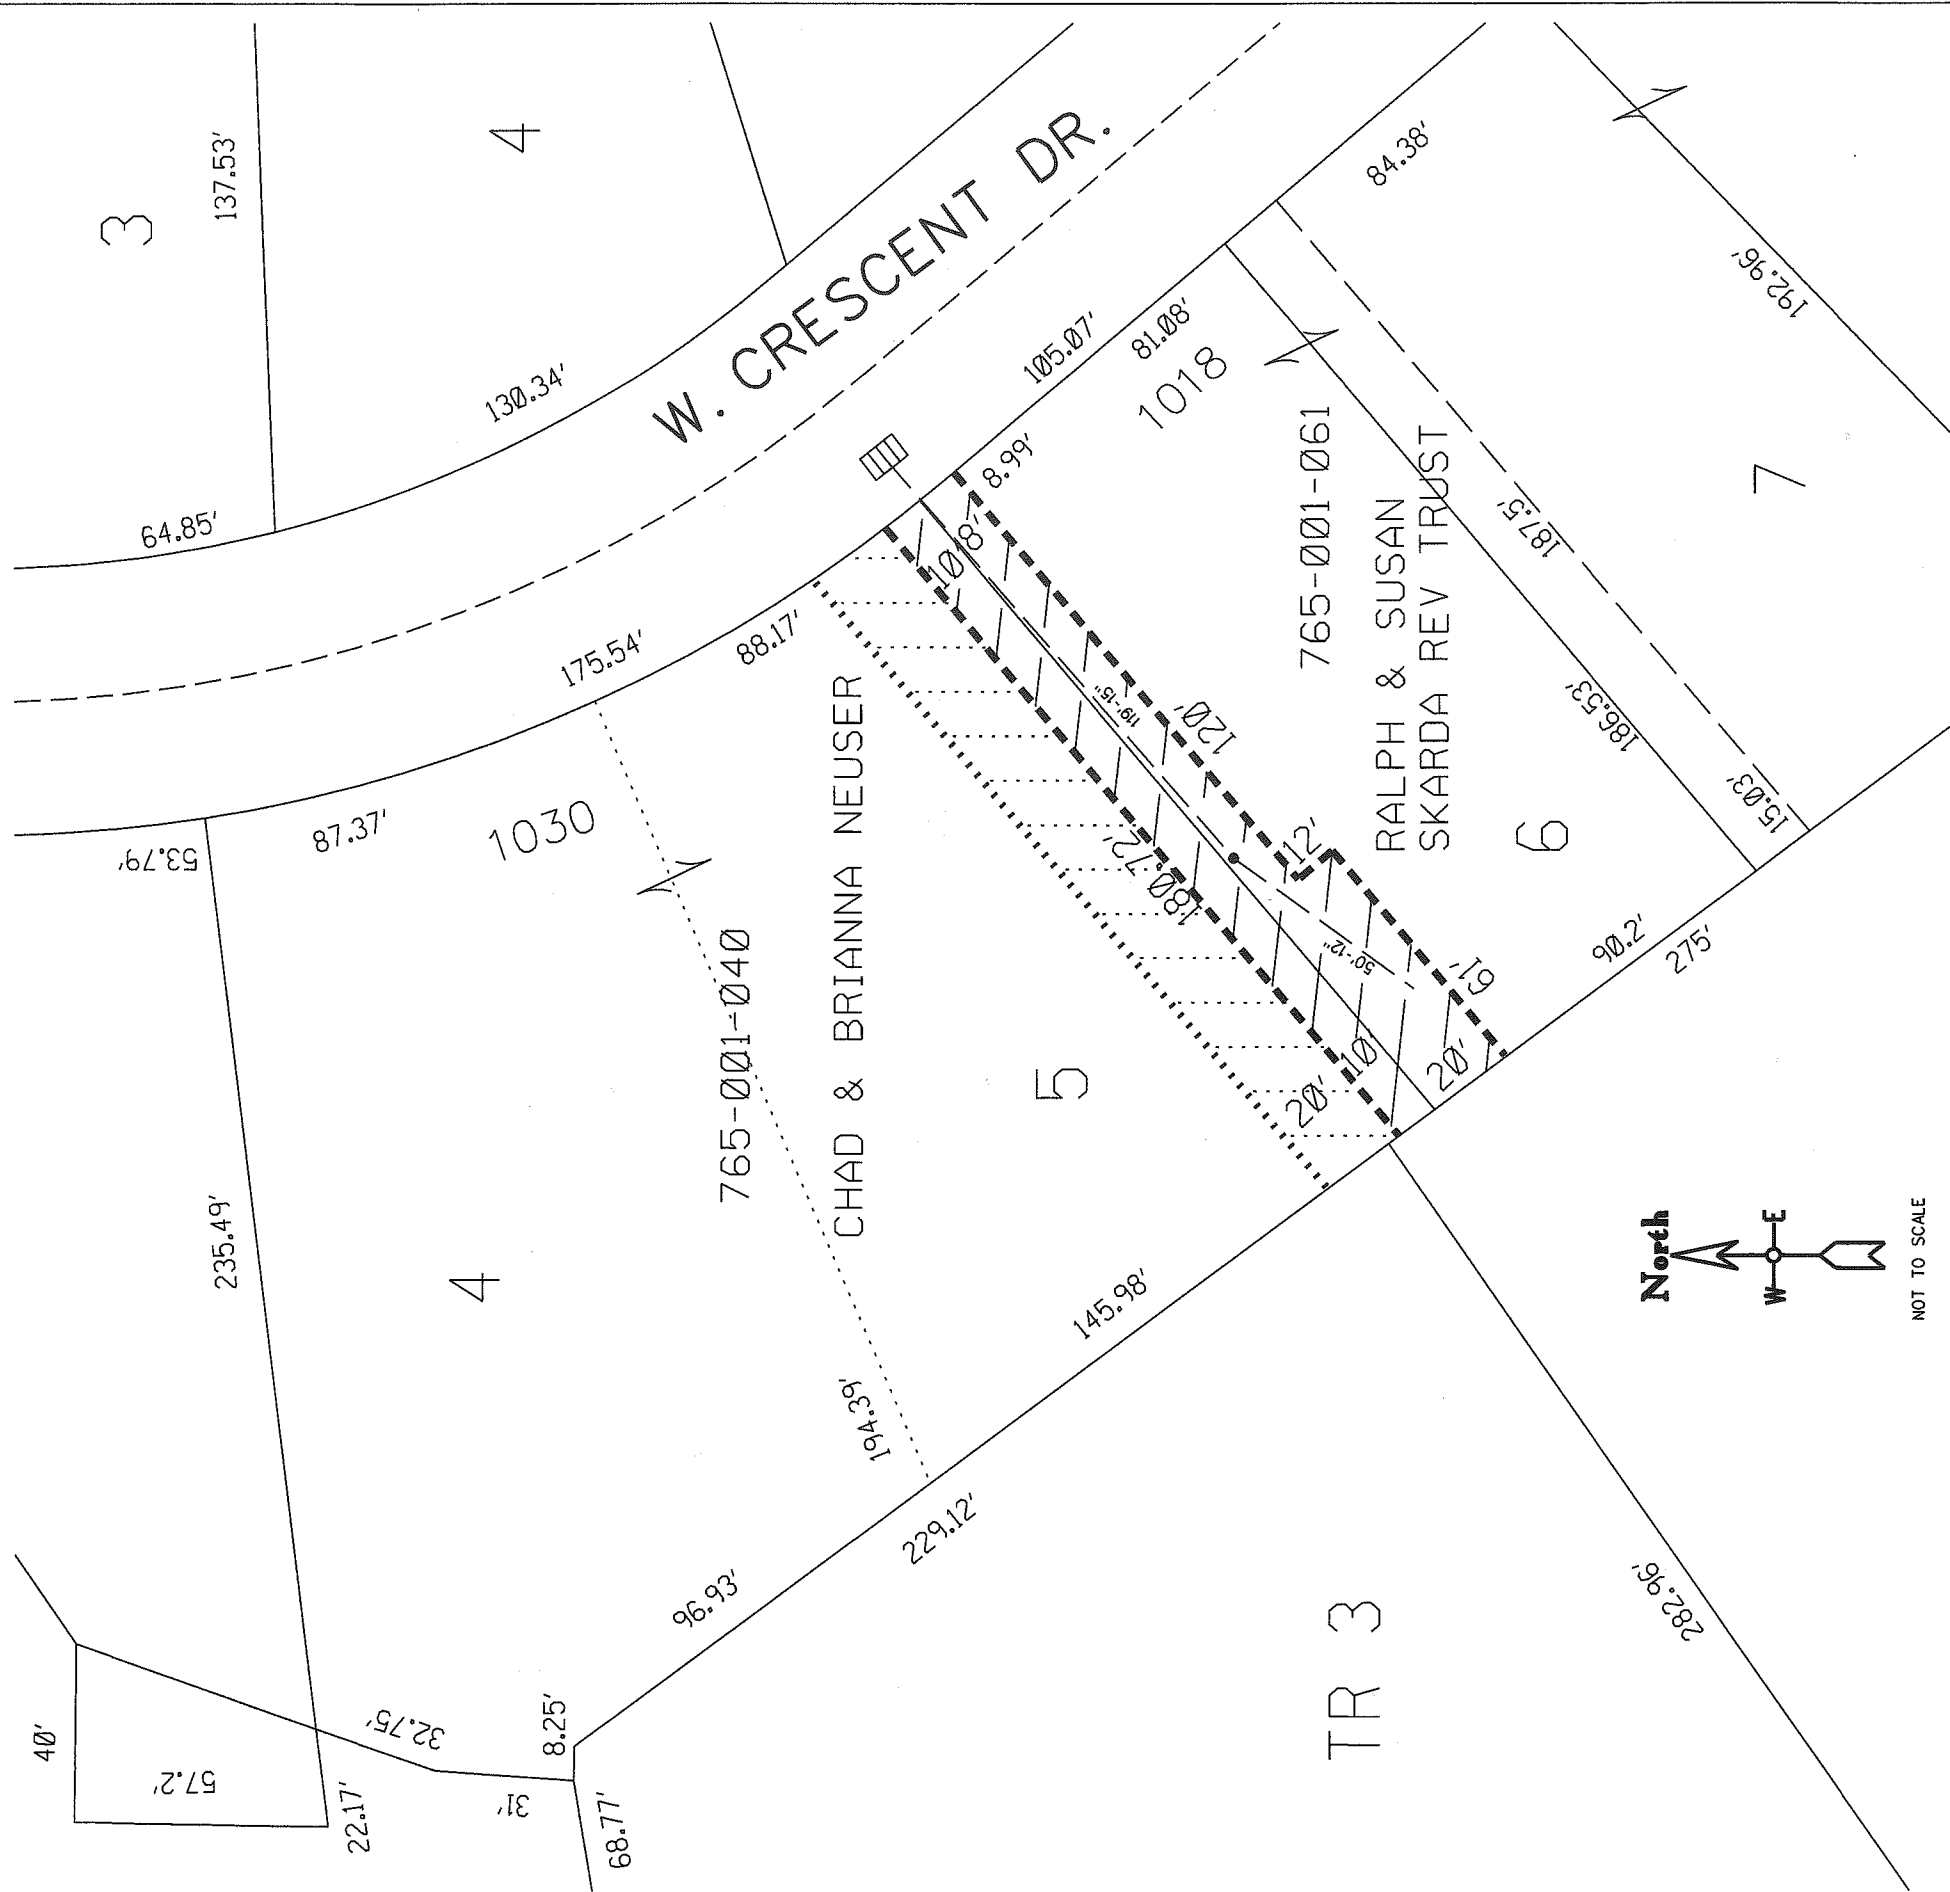
“Moved by City Attorney Kathleen McDaniel, seconded by Alderperson John Brunner, and unanimously carried accept the temporary construction easement. Ayes, 8. Nays, none.”

Very Truly Yours,

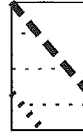

DEBORAH NEUSER
Secretary Board of Public Works

Deborah Neuser, CMC, City Clerk
CITY HALL · 900 Quay Street · Manitowoc, WI 54220-4543
Phone (920) 686-6950 · Fax (920) 686-6959 · dneuser@manitowoc.org

SEWER EASEMENT - W. CRESCENT DR.



NOT TO SCALE

-  20' TEMPORARY CONSTRUCTION EASEMENT
-  PERMANENT SEWER EASEMENT