



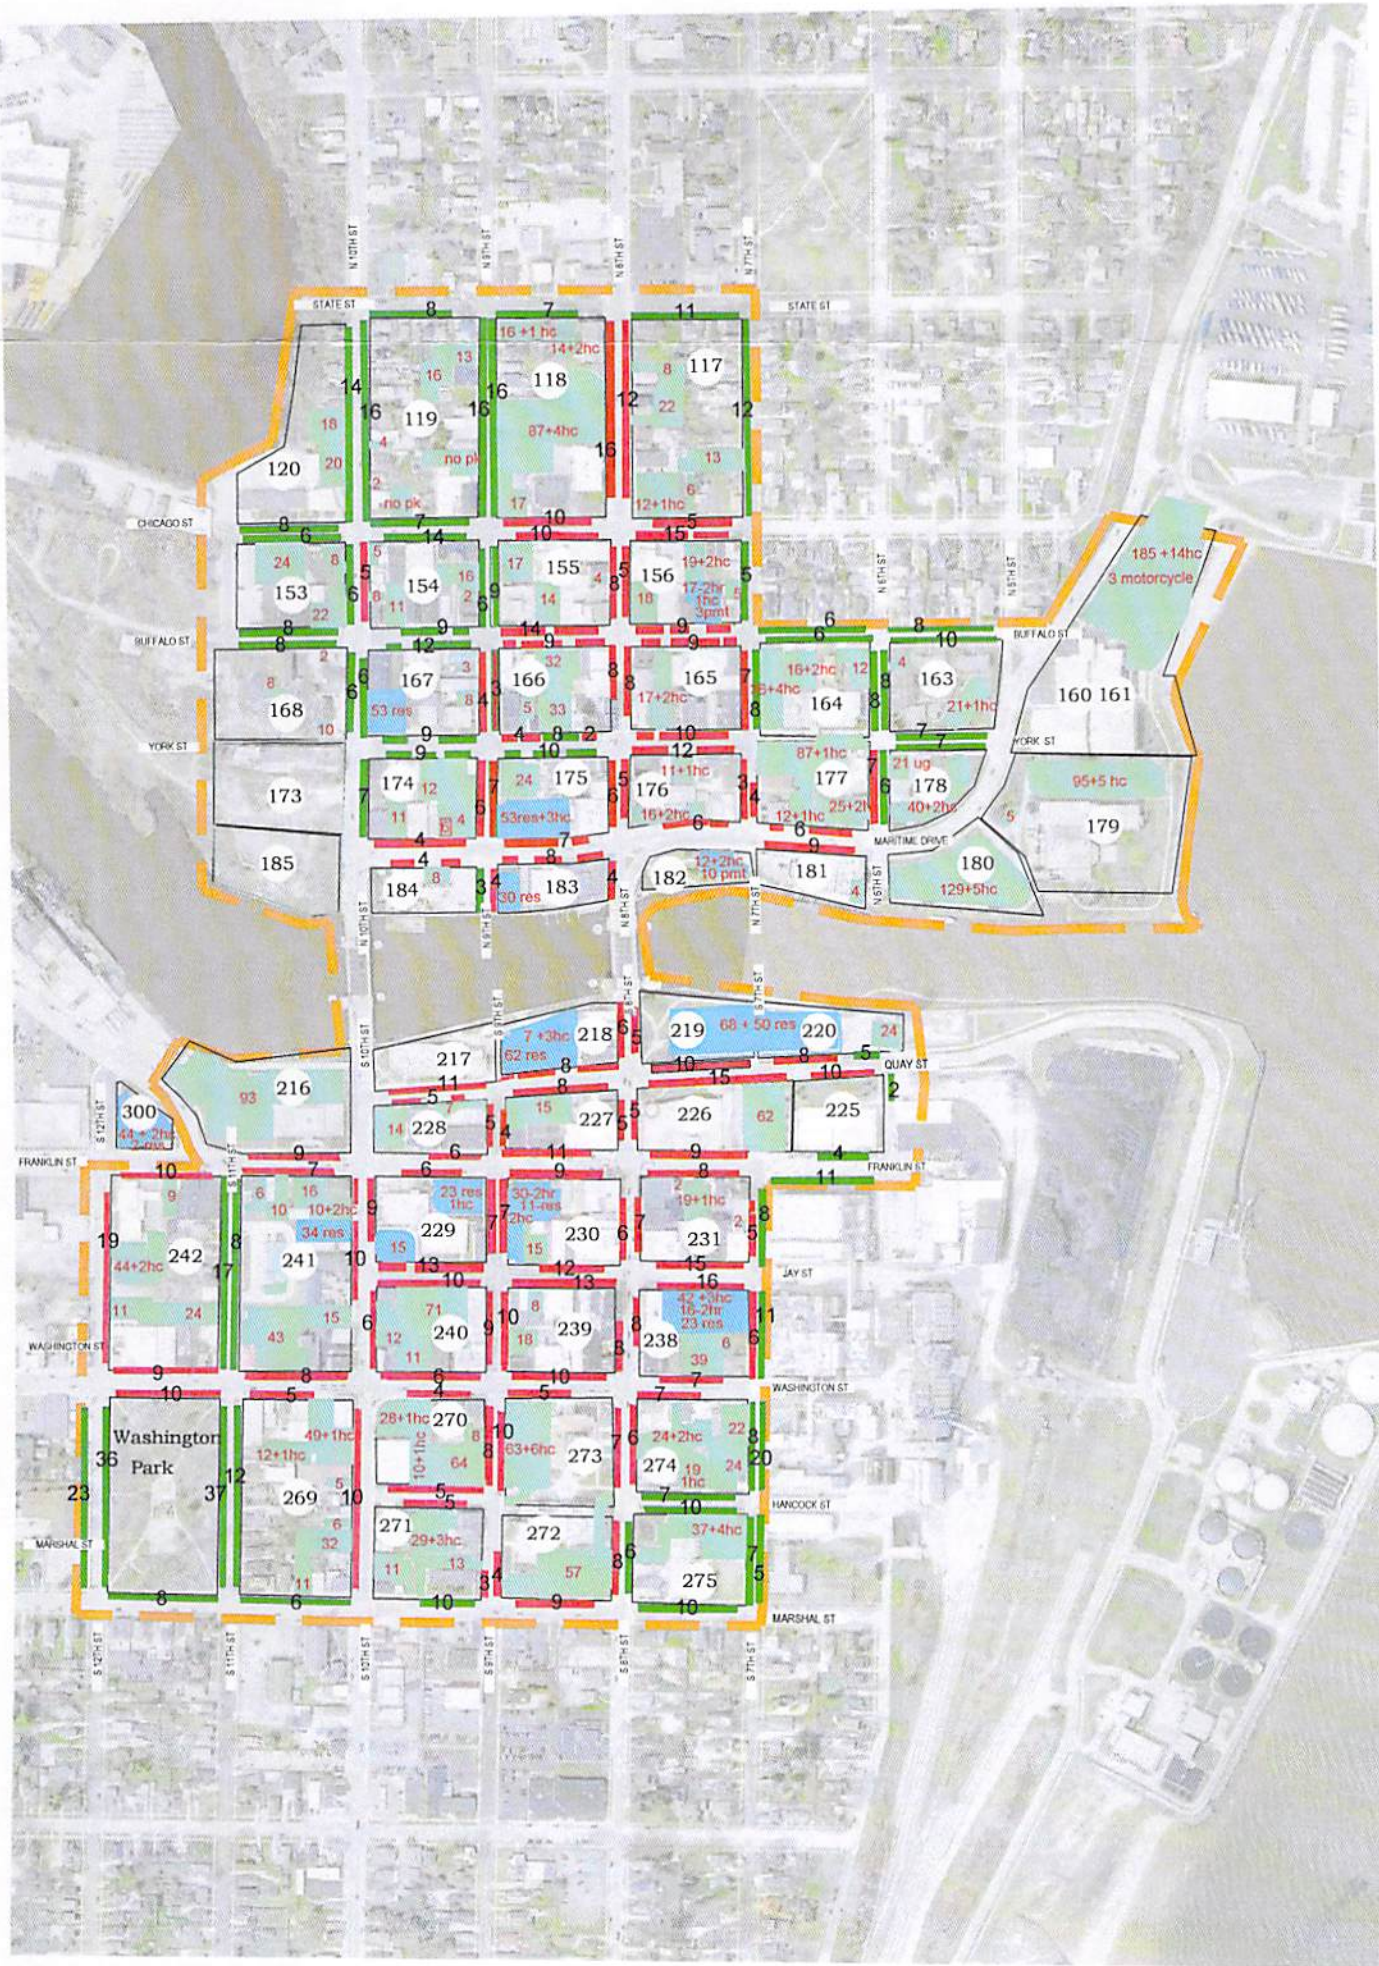

MANITOWOC PARKING STUDY MANITOWOC, WISCONSIN	RICH & ASSOCIATES PARKING CONSULTANTS ARCHITECTS • ENGINEERS • PLANNERS  10 24 17 NW  BLOCK NUMBER	LEGEND  STUDY AREA ON ST. PARKING  2 HOUR  UNLIMITED OFF ST. PARKING  PUBLIC PARKING  PRIVATE PARKING LOTS BLOCK FACE KEY PLAN: 	Client Title PARKING SUPPLY	MAP Number MAP 2 Pg. 6	

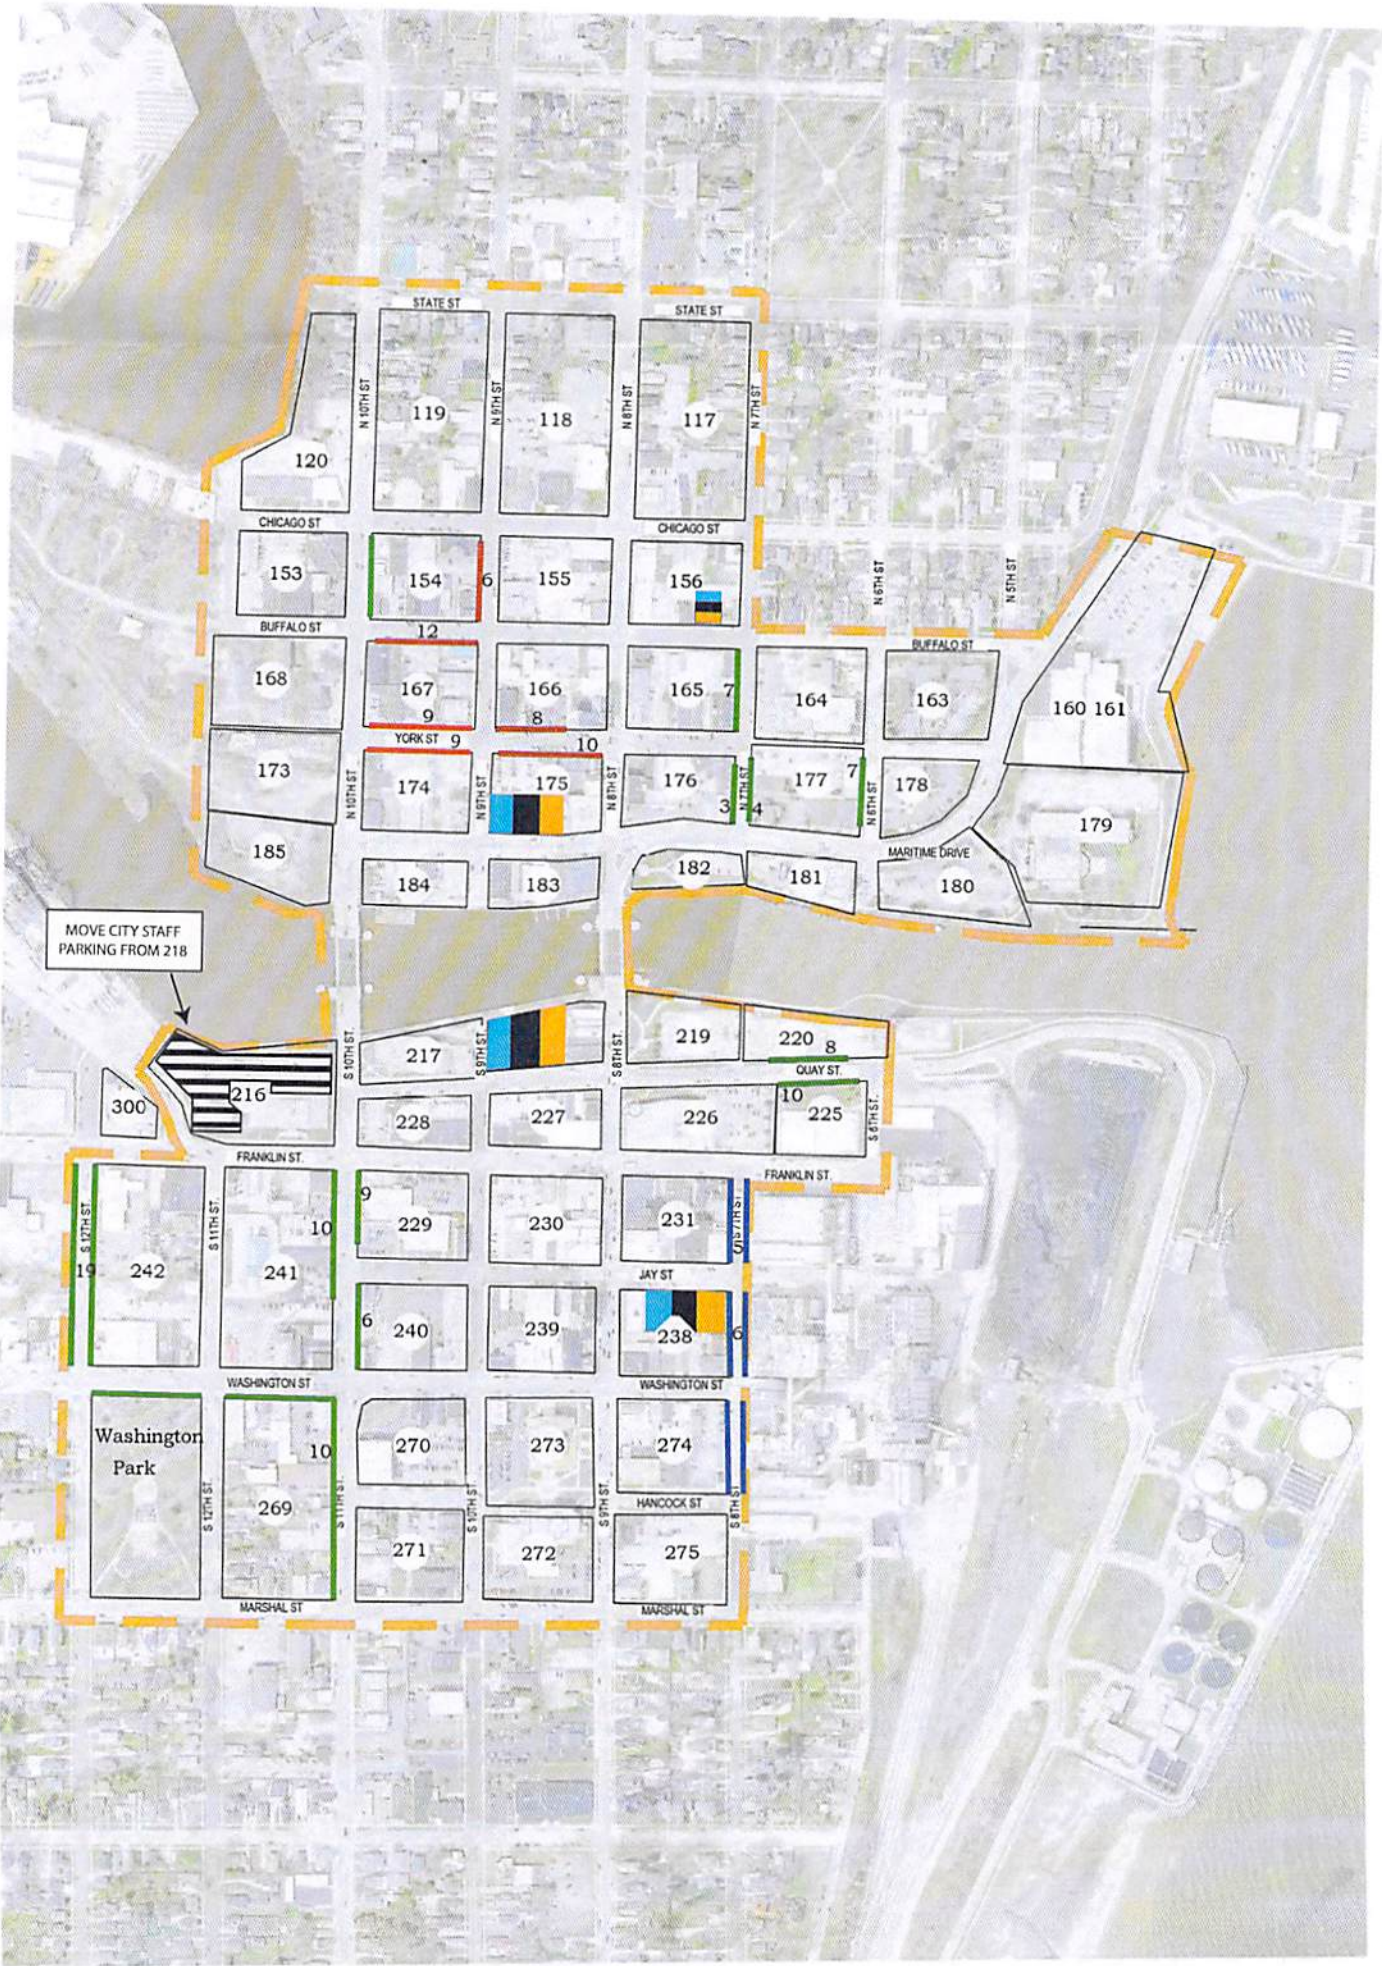

MANITOWOC PARKING STUDY MANITOWOC, WISCONSIN	RICH & ASSOCIATES PARKING CONSULTANTS ARCHITECTS - ENGINEERS - PLANNERS 11.01.17	LEGEND STUDY AREA	ON-STREET PARKING 2 HOUR UNLIMITED OFF-STREET PARKING PREMIUM PERMIT GENERAL PERMIT 3 HOUR	PERMIT	Sheet Title: RECOMMENDED DURATION & ALLOCATION CHANGES	MAP Number: MAP 10 Pg. 56
		BLOCK FACE KEY PLAN A D B C				