

**RESOLUTION**

**WHEREAS**, the City of Manitowoc ~~Engineering~~ Department of Public Infrastructure deems it desirable to install an ornamental lighting system to illuminate the new Rapids Road pedestrian walkway; and

**WHEREAS**, Municipal Code 12.150(2)(a) defines ornamental street lighting as a type of lamp that is mounted to a standard or post to which energy is supplied from an underground electrical distribution system; and

**WHEREAS**, Municipal Code 12.150(2)(b) provides that the Common Council may order installation of ornamental street lighting upon receipt of a petition by 50 percent or more of the owners of the taxable frontage of any street, or may by resolution without any such petition, provide for the installation of an ornamental lighting system; and

**WHEREAS**, Municipal Code 12.150(2)(c) provides that the installation cost may be paid by the City; and

**WHEREAS**, Municipal Code 12.150(2)(d) provides that the operation and maintenance expenses of the ornamental street lighting system are to be paid from the City's general fund to the Manitowoc Public Utilities according to rates approved and on file with the Wisconsin Public Service Commission; and

**WHEREAS**, Manitowoc Public Utilities recommends installing thirty-two (32) each, 45 Watt LED, ornamental street lighting fixtures to provide lighting consistent with ANSI RP-8, American National Standard Practice for Roadway Lighting;

**NOW THEREFORE BE IT RESOLVED BY THE MAYOR AND COMMON COUNCIL OF THE CITY OF MANITOWOC**, that Manitowoc Public Utilities install and maintain thirty-two (32) each total, ornamental, 45 Watt, LED coach light style, street lights along Rapids Road pedestrian walkway between Broadway and Custer Streets.

Introduced \_\_\_\_\_

Adopted \_\_\_\_\_

Approved \_\_\_\_\_

\_\_\_\_\_  
Justin M. Nickels, Mayor

**Fiscal Impact:**

**Funding Source:**

**Finance Director Approval:**

**Approved as to Form:** /kmm






- INSTALL LED PEDESTRIAN COACHLIGHT ON 19' FIBERGLASS POLES 3' FROM WALKWAY  
INSTALL SMALL PULLBOX NEXT TO EACH
- INSTALL NO. 4 URD TRIPLEX IN 2" POLYPIPE WITH LOCATE WIRE
- INSTALL 1/0 URD TRIPLEX IN 2" POLYPIPE WITH LOCATE WIRE

REV DESCRIPTION	DATE	TITLE: RAPIDS RD LED PEDESTRIAN LIGHTING SHEET 1	DATE: 04-11-2019
			DRAWN: RAO
			CHK'D: JH
			DEPT: ED
			SCALE: 1"=150'
			SHEET NUMBER: <b>WO 6482</b>





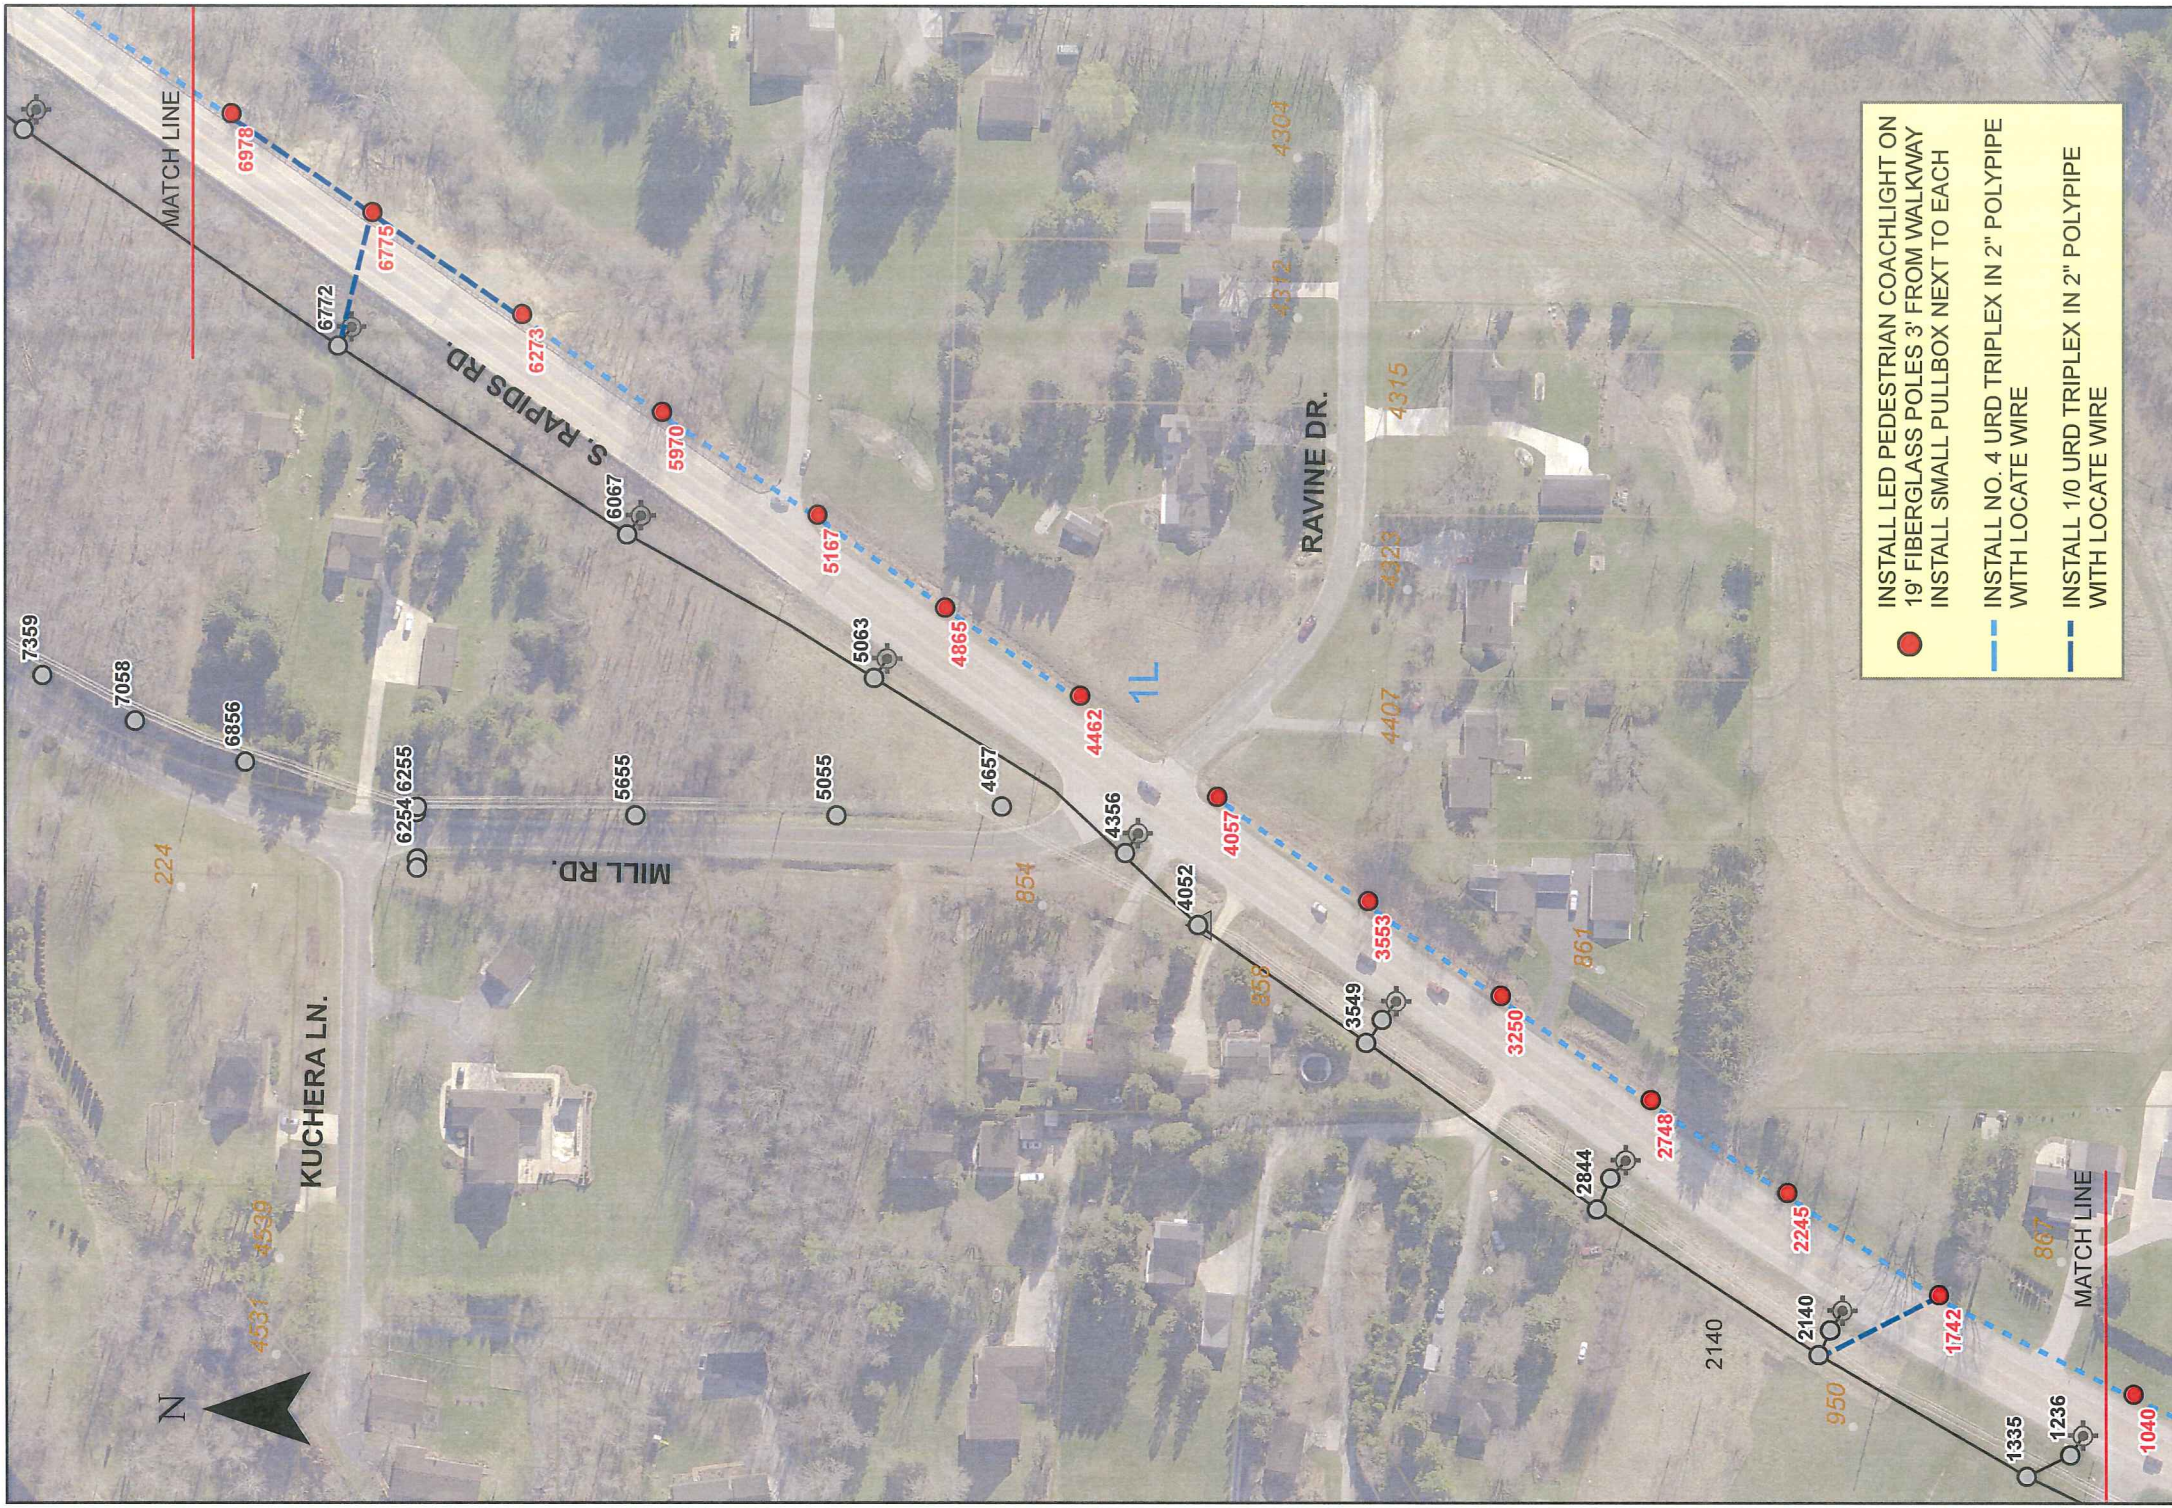


● INSTALL LED PEDESTRIAN COACHLIGHT ON 19' FIBERGLASS POLES 3' FROM WALKWAY  
 INSTALL SMALL PULLBOX NEXT TO EACH  
 --- INSTALL NO. 4 URD TRIPLEX IN 2" POLYPIPE WITH LOCATE WIRE  
 --- INSTALL 1/0 URD TRIPLEX IN 2" POLYPIPE WITH LOCATE WIRE

REV DESCRIPTION	DATE	TITLE: RAPIDS RD LED PEDESTRIAN LIGHTING SHEET 2	DATE: 04-11-2019
			DRAWN: RAO
			CHK'D: JH
			DEPT: ED
			SCALE: 1"=150'
			SHEET NUMBER: WO 6482





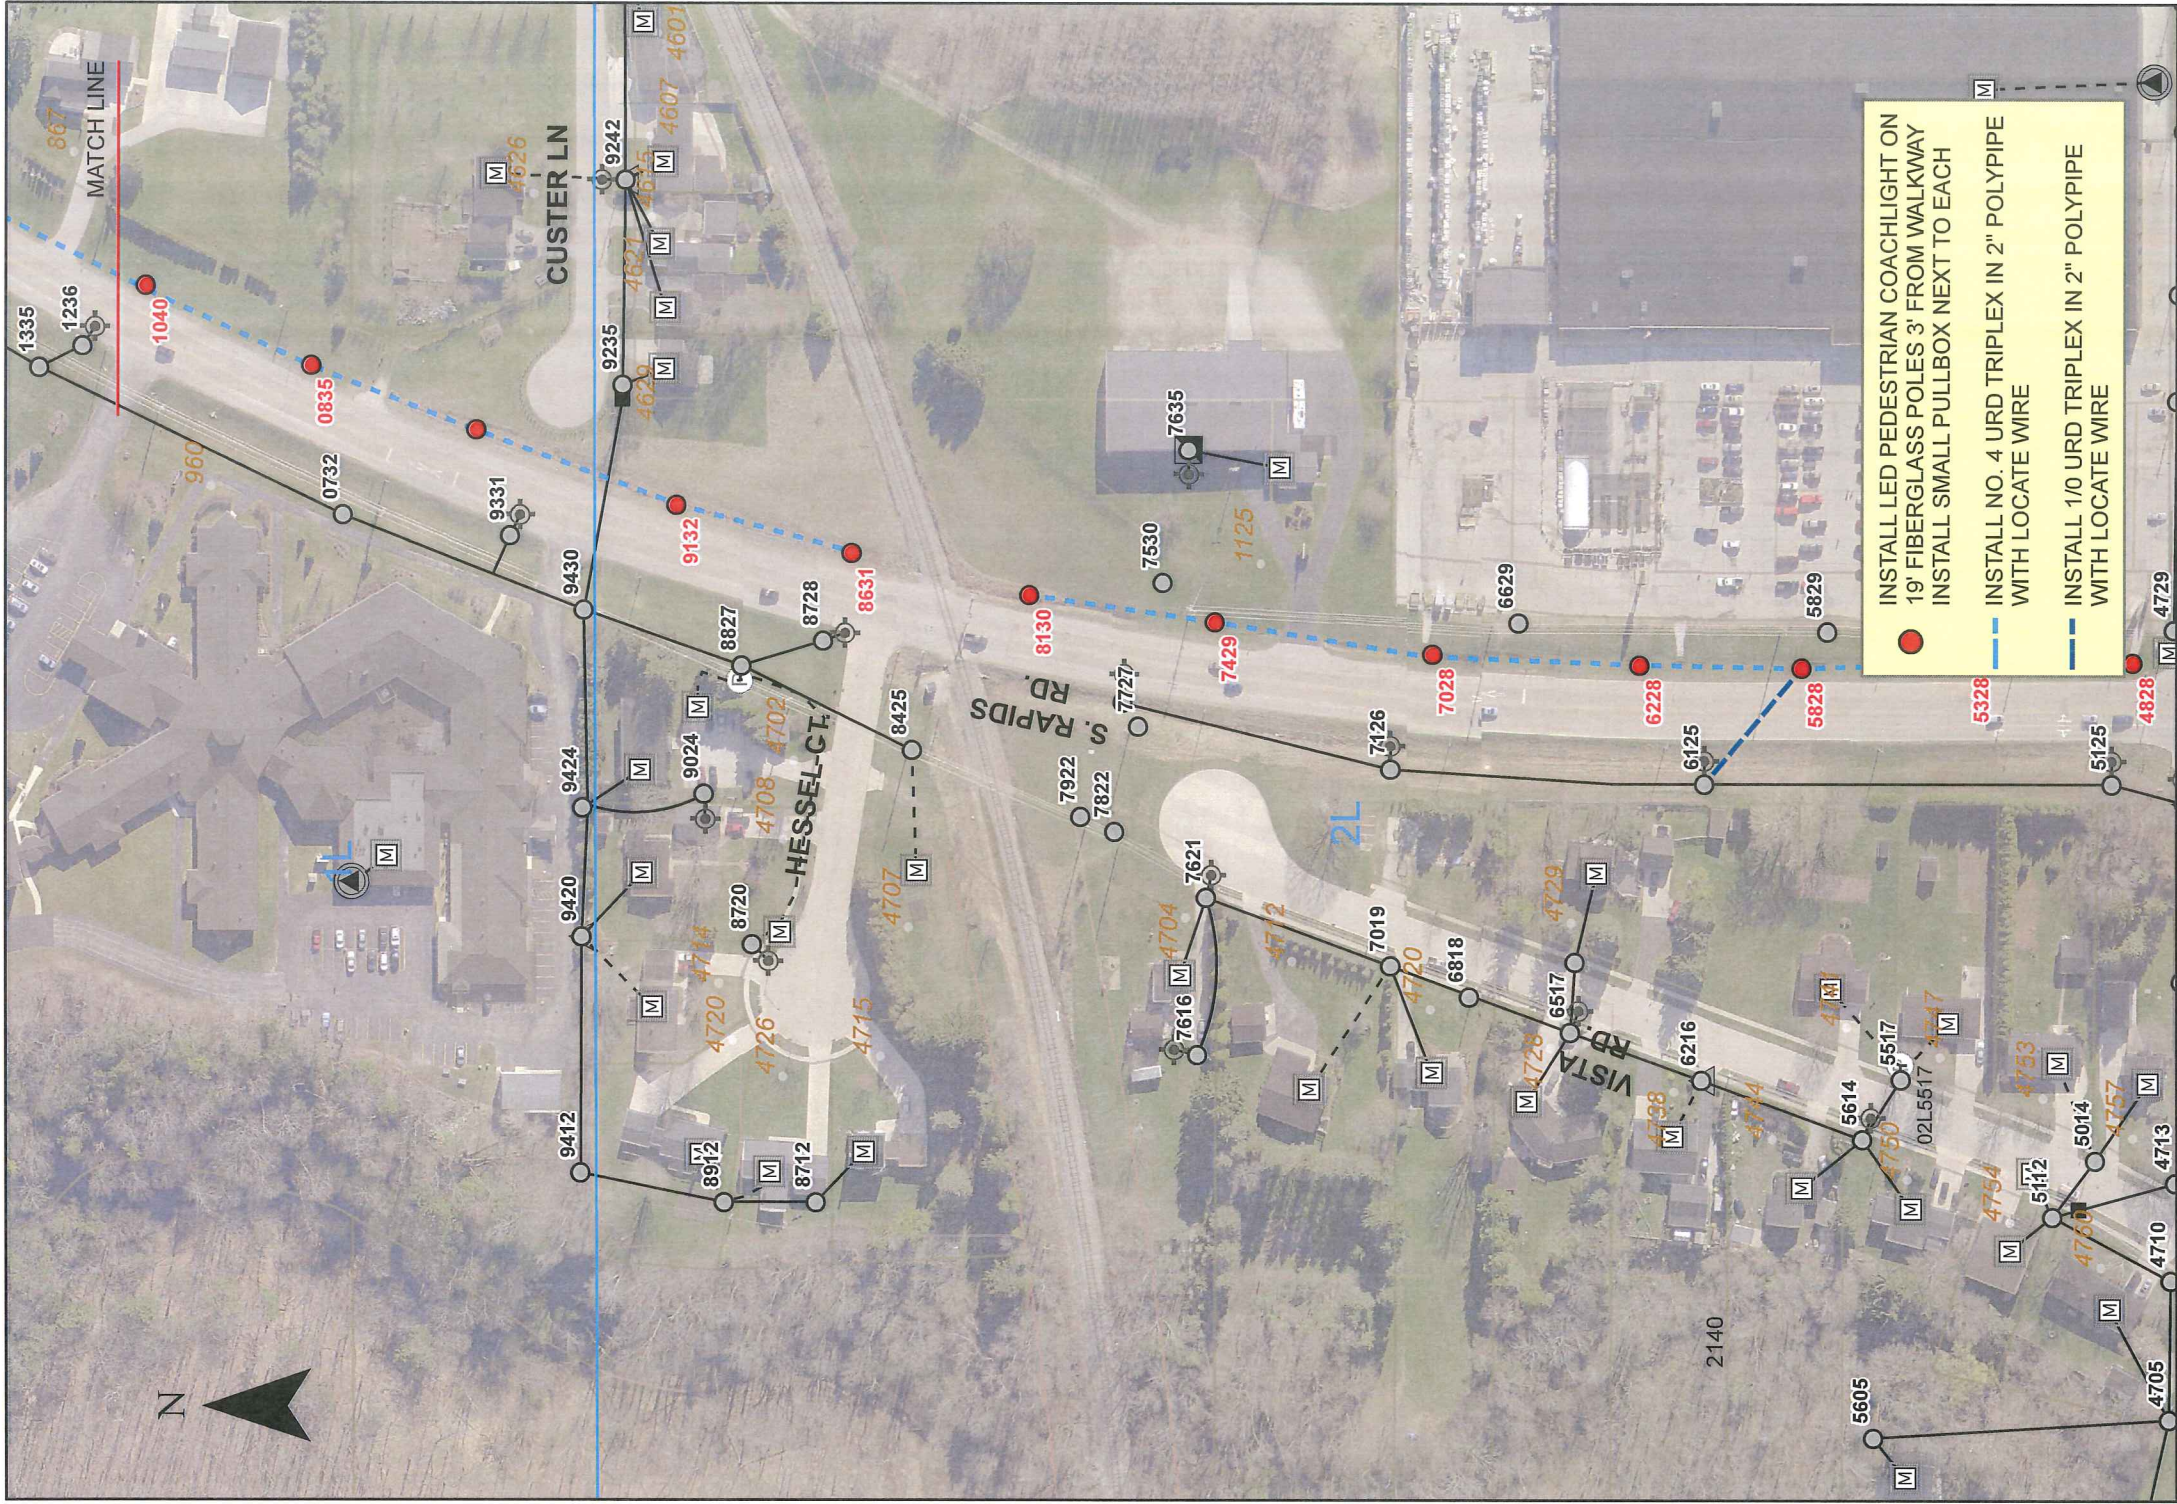

● INSTALL LED PEDESTRIAN COACHLIGHT ON 19' FIBERGLASS POLES 3' FROM WALKWAY  
 ● INSTALL SMALL PULLBOX NEXT TO EACH  
 --- INSTALL NO. 4 URD TRIPLEX IN 2" POLYPIPE WITH LOCATE WIRE  
 --- INSTALL 1/0 URD TRIPLEX IN 2" POLYPIPE WITH LOCATE WIRE

REV DESCRIPTION	DATE

<b>TITLE: RAPIDS RD LED PEDESTRIAN LIGHTING SHEET 3</b>		DATE: 04-11-2019
		DRAWN: RAO
		CHK'D: JH
		DEPT: ED
		SCALE: 1"=150'
		SHEET NUMBER: WO 6482

