


ArcGIS Web Map

Street Light Request
Alley @ 939 N. 8th Street

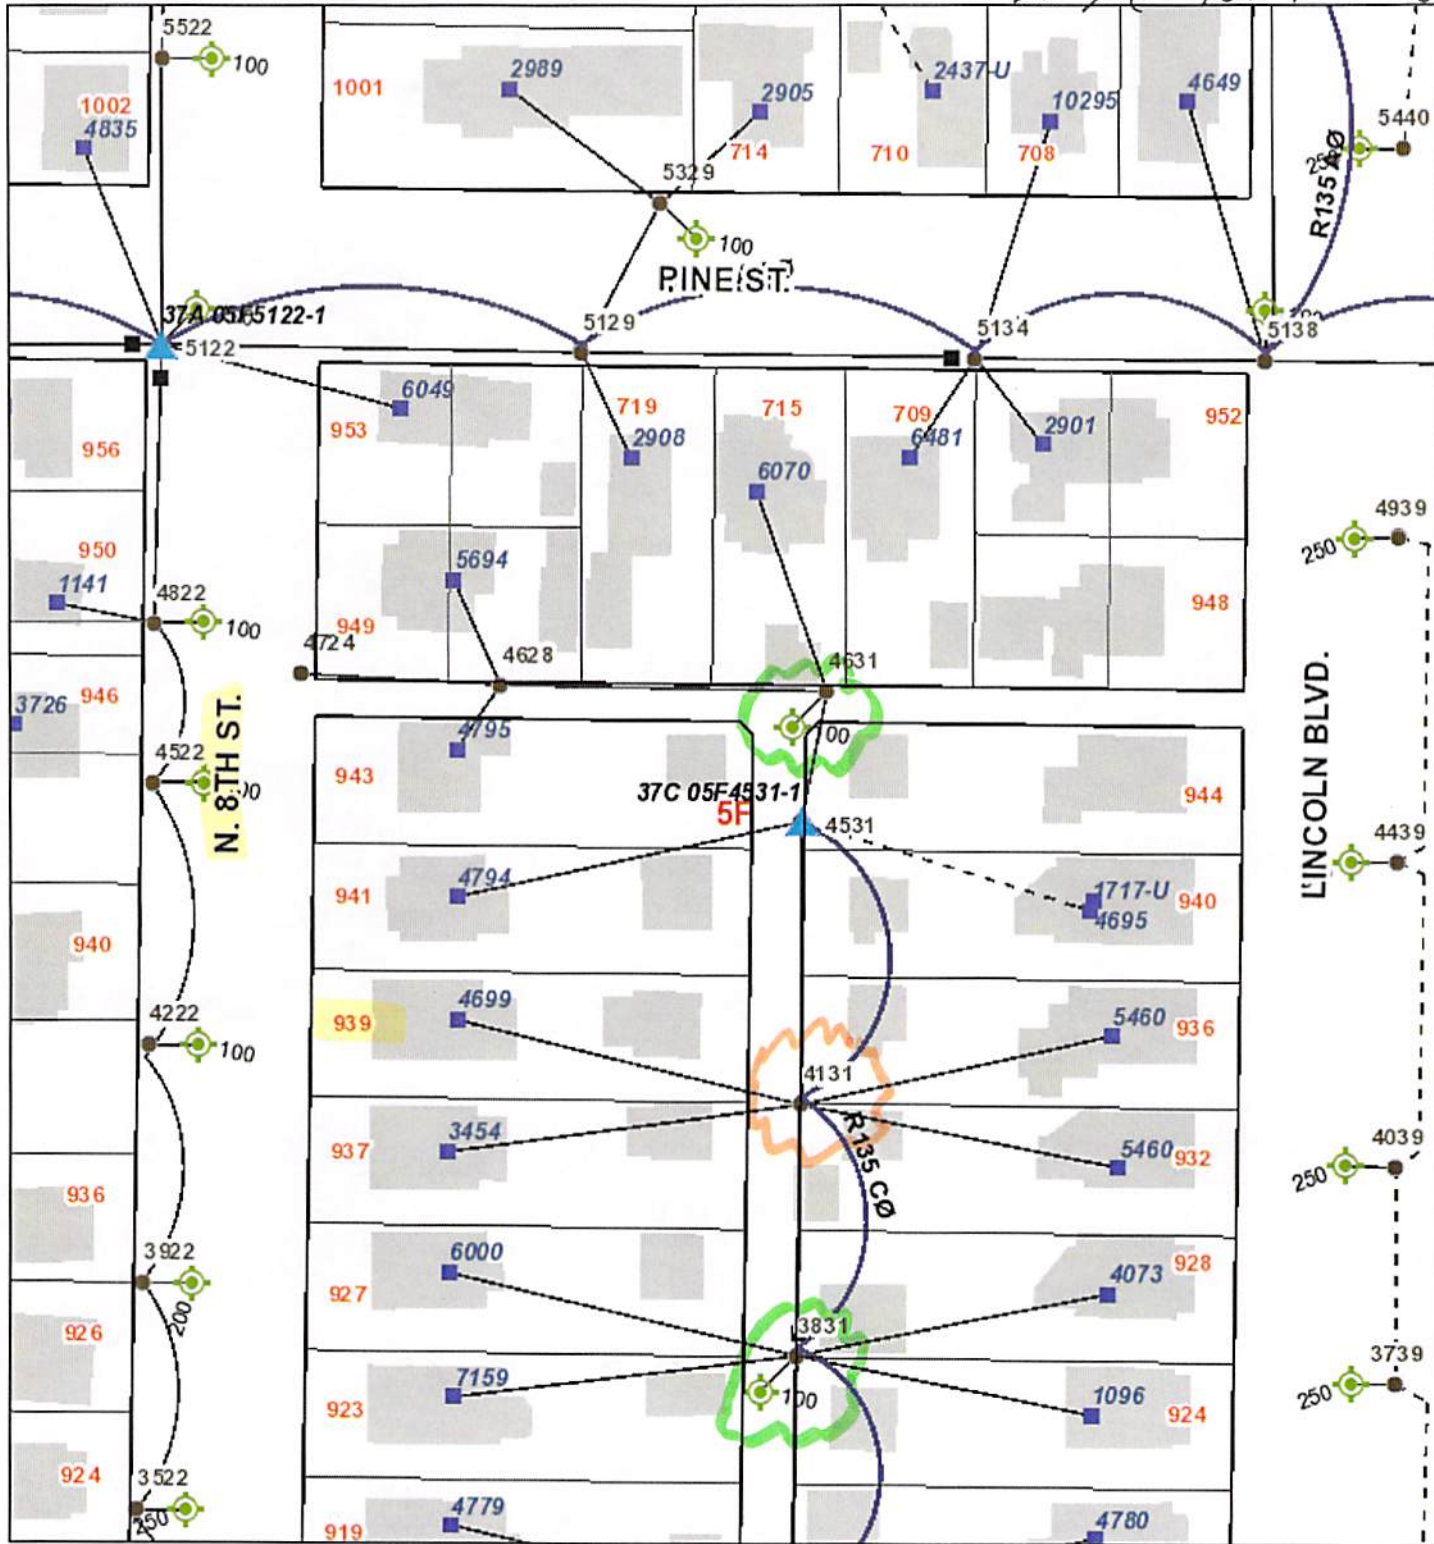


12/10/2018 11:00:10 AM

1:872

- Switch Facility**
- <all other values>
 - 2
 - 3
 - 4

- Capacitor Bank**
- <all other values>
 - Fixed Capacitor Bank
 - Switched Capacitor Bank
 - Fuse Bank

- Switch Bank**
- <all other values>
 - Closed
 - Open

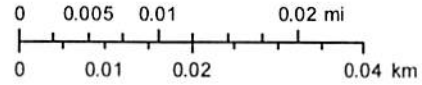

Existing Alley Lights
 Proposed Alley Light