

Existing Parking Configuration


FRANKLIN ST.



Proposed Parking Configuration

FRANKLIN ST.

S. 9TH ST.

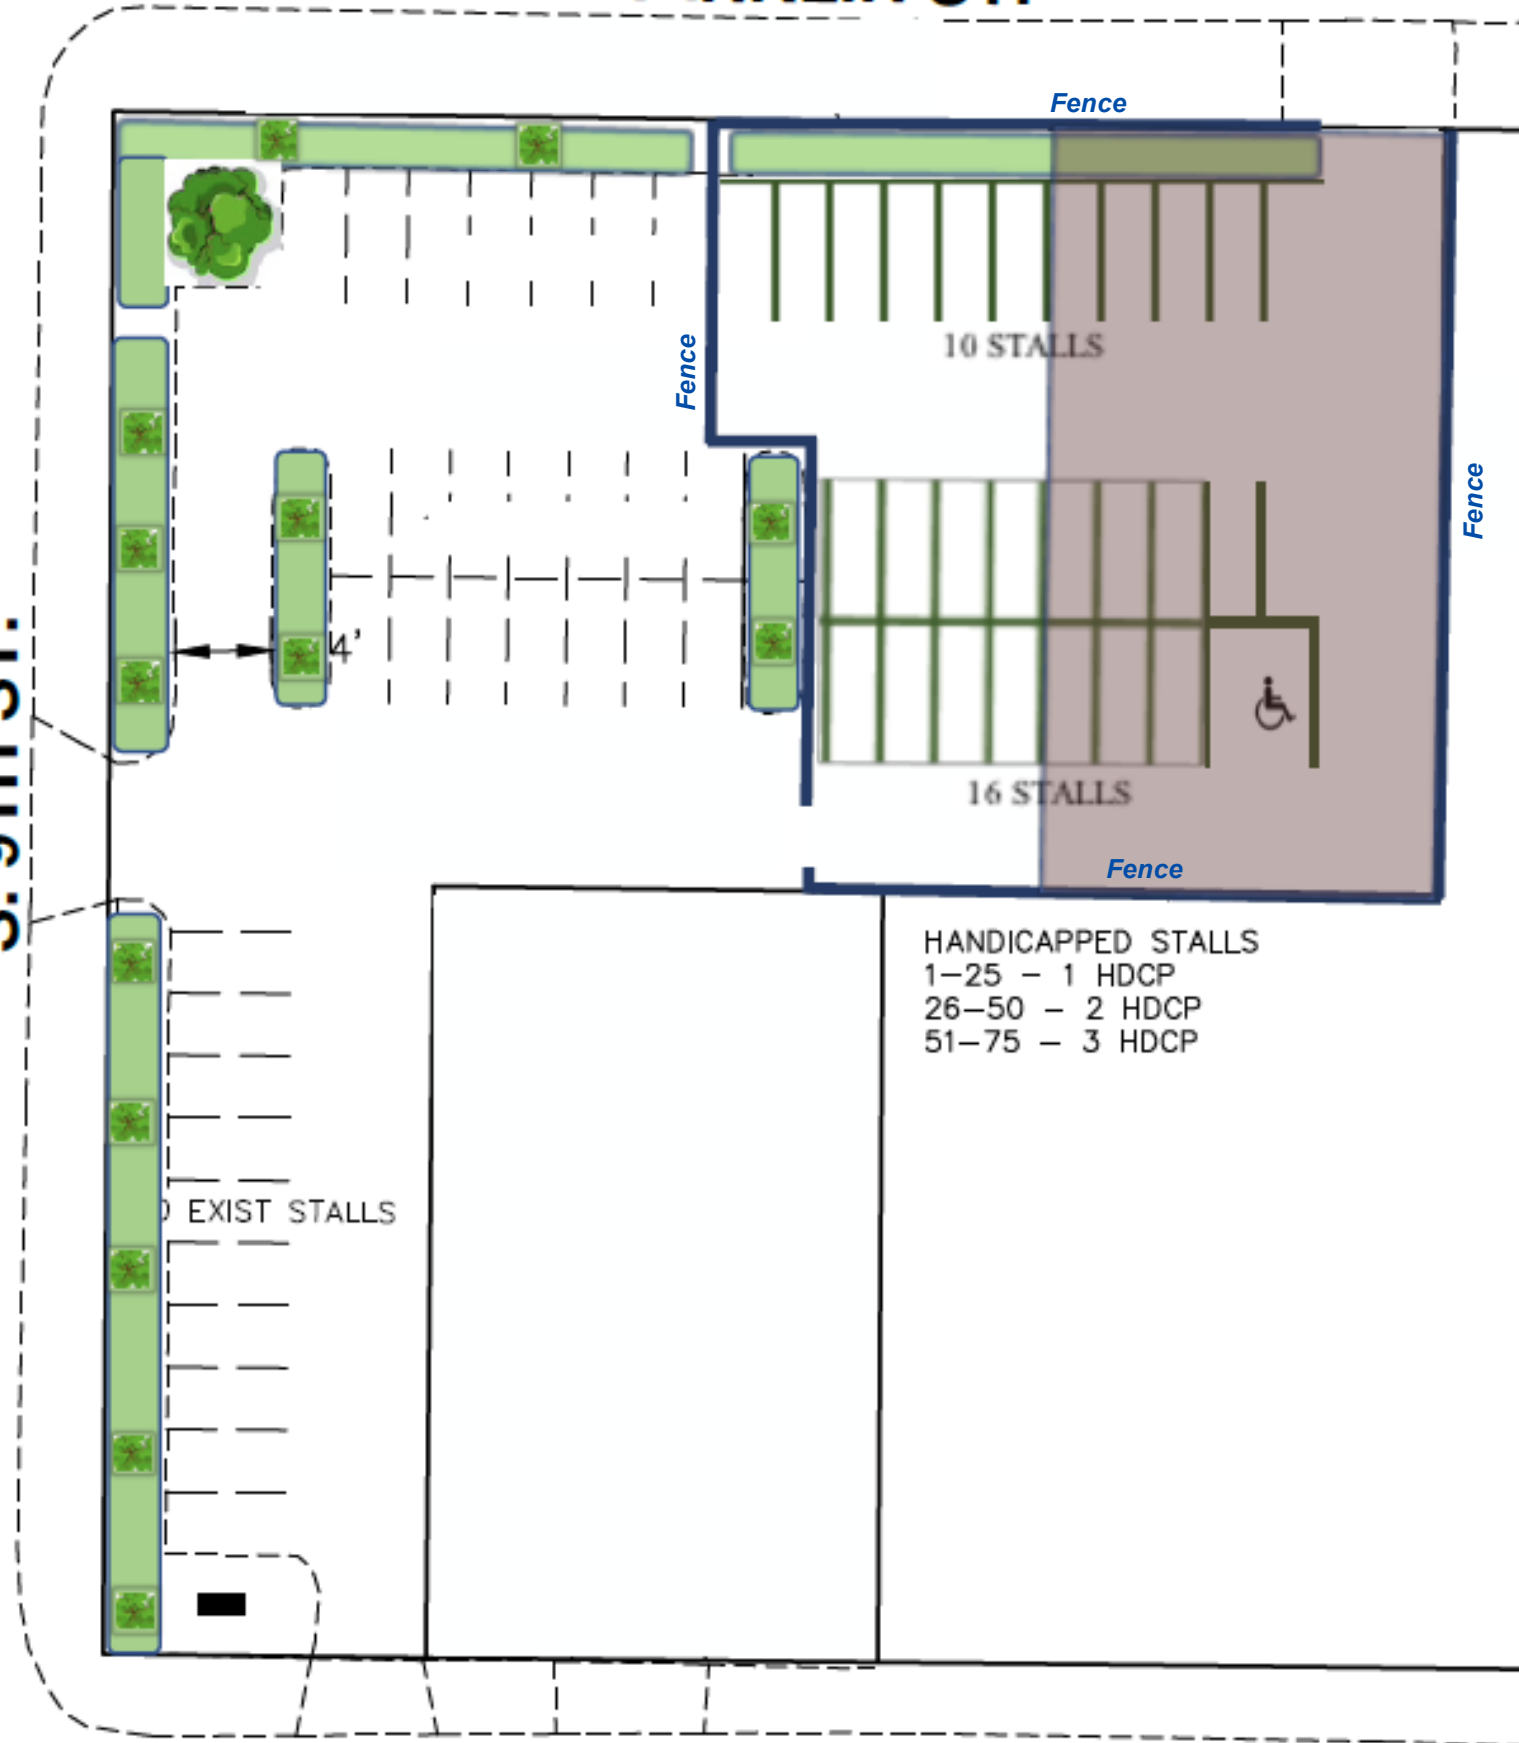

HANDICAPPED STALLS
1-25 - 1 HDCP
26-50 - 2 HDCP
51-75 - 3 HDCP

JAY ST.