

DOCUMENT NUMBER

3317738 WPSC

GAS EASEMENT

THIS INDENTURE is made this _____ day of _____, by and between **City of Manitowoc**, ("Grantor") and **WISCONSIN PUBLIC SERVICE CORPORATION**, a Wisconsin Corporation, along with its successors and assigns (collectively, "Grantee") for good and valuable consideration, the receipt and sufficiency of which are hereby acknowledged, Grantor, owner of land, hereby grants and warrants to, Grantee, a permanent easement upon, within, beneath, over and across a part of Grantor's land hereinafter referred to as "easement area" more particularly described as follows:

Parts of the Southwest Quarter of the Northwest Quarter (SW1/4-NW1/4) of Section 30, Township 19 North, Range 24 East, **City of Manitowoc, County of Manitowoc, State of Wisconsin**, as shown on the *attached Exhibit "A"*.

Return to: Wisconsin Public Service Corp. Real Estate Dept. P.O. Box 19001 Green Bay, WI 54307-9001
Parcel Identification Number (PIN) 000253040, 000254040, 000365010, 000255040

- 1. Purpose: GAS** - The purpose of this easement is to construct, install, operate, maintain repair, replace and extend underground utility facilities, pipeline or pipelines with valves, tieovers, main laterals and service laterals, together with all necessary and appurtenant equipment under and above ground, including cathodic protection apparatus used for corrosion control, as deemed necessary by Grantee, for the transmission and distribution of natural gas and all by-products thereof, or any liquids, gases, or substances which can or may be transported or distributed through a pipeline, including the customary growth and replacement thereof. Trees, bushes, branches and roots may be trimmed or removed so as not to interfere with Grantee's use of the easement area.
- 2. Access:** Grantee shall have the right to enter on and across any of the Grantor's property outside of the easement area as may be reasonably necessary to gain access to the easement area and as may be reasonably necessary for the construction, installation, operation, maintenance, inspection, removal or replacement of the Grantee's facilities.
- 3. Buildings or Other Structures:** Grantor agrees that no structures will be erected in the easement area or in such close proximity to Grantee's facilities as to create a violation of all applicable State of Wisconsin electric and gas codes or any amendments thereto.
- 4. Elevation:** Grantor agrees that the elevation of the ground surface existing as of the date of the initial installation of Grantee's facilities within the easement area will not be altered by more than 4 inches without the written consent of Grantee.
- 5. Restoration:** Grantee agrees to restore or cause to have restored Grantor's land, as nearly as is reasonably possible, to the condition existing prior to such entry by Grantee or its agents. This restoration, however, does not apply to any trees, bushes, branches or roots which may interfere with Grantee's use of the easement area.

6. **Exercise of Rights:** It is agreed that the complete exercise of the rights herein conveyed may be gradual and not fully exercised until sometime in the future, and that none of the rights herein granted shall be lost by non-use.
7. **Binding on Future Parties:** This grant of easement shall be binding upon and inure to the benefit of the heirs, successors and assigns of all parties hereto.
8. **Easement Review:** Grantor acknowledges receipt of materials which describe Grantor's rights and options in the easement negotiation process and furthermore acknowledges that Grantor has had at least 5 days to review this easement document *or* voluntarily waives the five day review period.

[REMAINDER OF PAGE LEFT BLANK]

WITNESS the hand and seal of the Grantor the day and year first above written.

City of Manitowoc

Corporate Name _____

Sign Name _____

Print name & title _____

Sign Name _____

Print name & title _____

STATE OF _____)

)SS

COUNTY OF _____)

This instrument was acknowledged before me this _____ day of _____, _____, by the above-named _____

City of Manitowoc, to me known to be the Grantor(s) who executed the foregoing instrument on behalf of said Grantor(s) and acknowledged the same

Sign Name _____
Print Name _____


Notary Public, State of _____
My Commission expires: _____

This instrument drafted by: Philip Paradies
Wisconsin Public Service Corporation

REMS Entity ID	WR Number	Document ID	REMS Formatted Number
1475205	WMIS-3379129	3317738	INT11-475-205

TEMPORARY EXHIBIT "A"

NOT TO SCALE
FOR REFERENCE ONLY

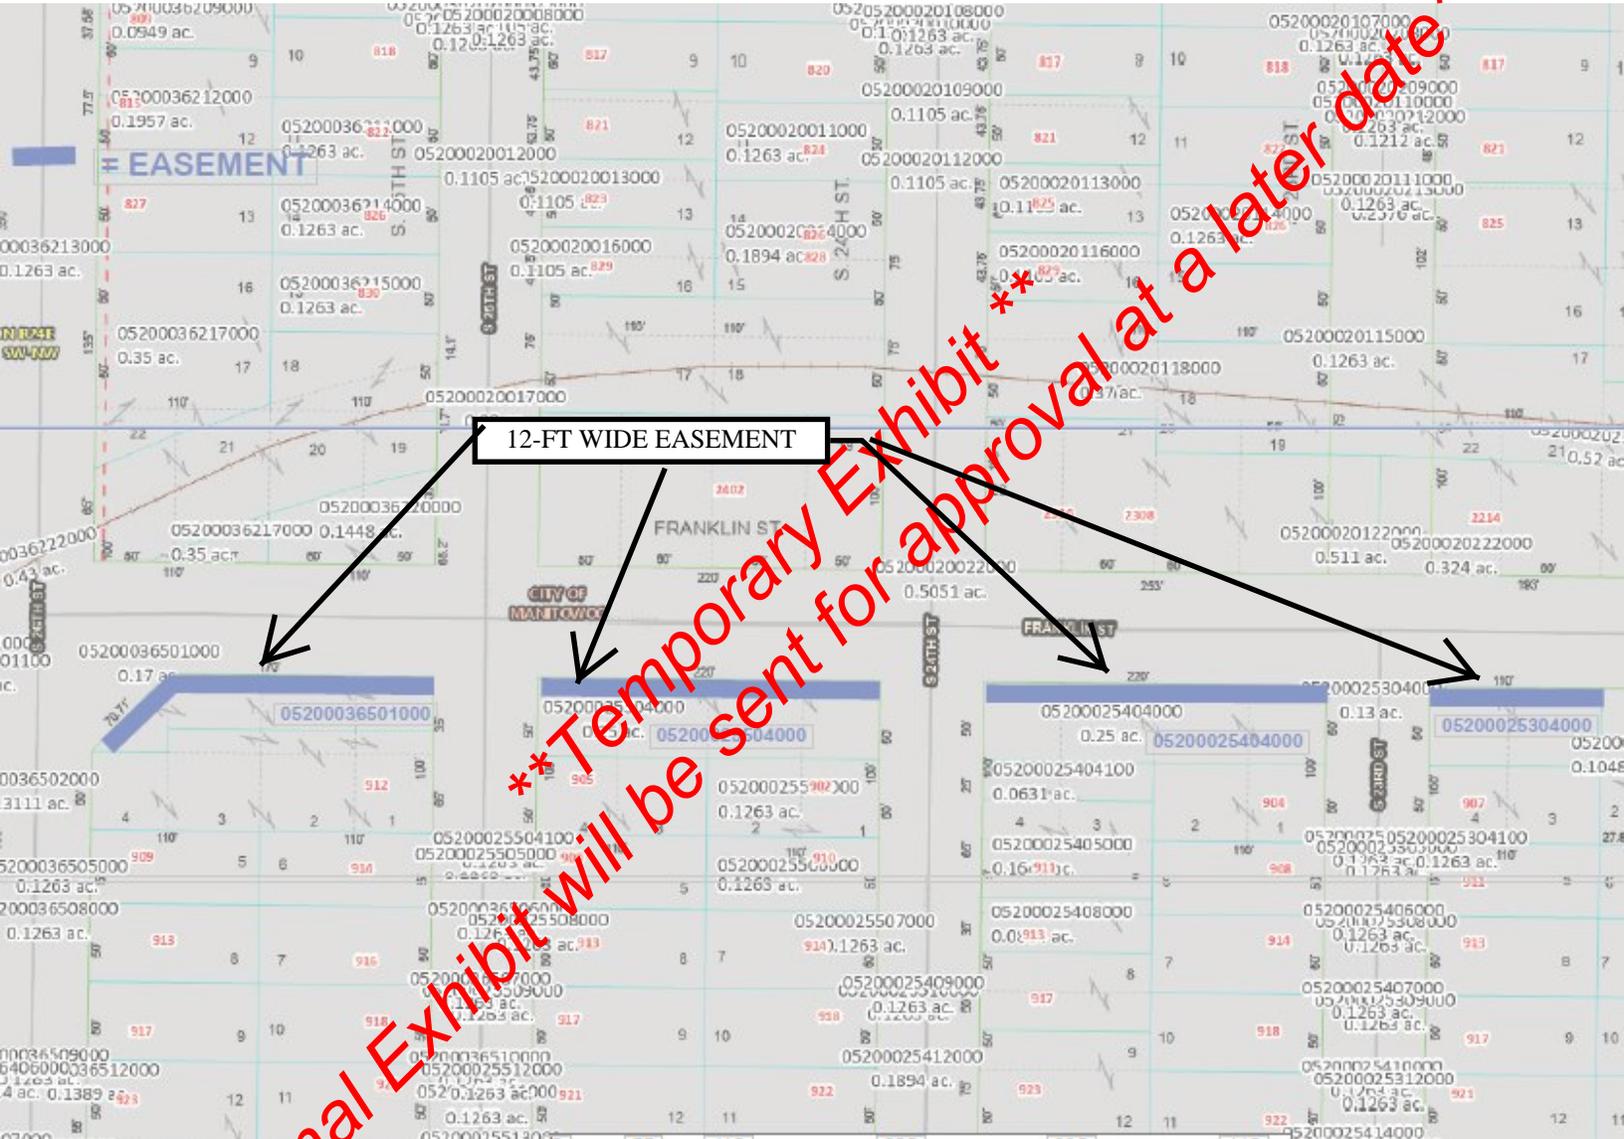

****Temporary Exhibit****
****Final Exhibit will be sent for approval at a later date****

NORTH