

311 N Rapids Road (Manitowoc
Cenex Pylon

creative Sign
company inc
605 Lawrence Dr. Oak Park, WI 53153
920-336-8900 greenbay@creativesign.com

CLIENT: COUNTRY VISIONS
LOCATION: MANITOWOC
DRAWN BY: BILL VANDERMAUSE
SALESPERSON: RICK WYP
DATE: 1/5/2015
DESIGN #: D8520
PAGE: 1

REVISION LOG:	INTL	DATE	DESCRIPTION
BV		01/07/2015	FUEL PRICE DETAILS
BV		06/04/2015	RETRO FIT LED

AD ELECTRONIC MESSAGE CENTER
QUANTITY: 1 EXISTING ILLUMINATED
D/F PYLON OR MONUMENT SIGN

RF OR FIBER: RF
PHOTO EYE: NO
TEMP PROBE: YES

MESS CENTER: 19MM WATCHFIRE (RGB)
24x5" V.O. (RGB)
-OR-
25MM WATCHFIRE (RGB)
24x5" V.O. (RGB)

PRICE DISPLAY: RED - D/F 16MM DAKTRONICS,
16" DIGITAL DISPLAY (UNLEADED)
GREEN - D/F 16MM DAKTRONICS,
16" DIGITAL DISPLAY (DIESEL)

INSTRUCTION: REMOVE EXISTING READERBOARD AND
REPLACE. ADD NEW MC TO EXISTING SIGN
AS SHOWN. RETRO-FIT ALL TO LED.
MOVE UP EXISTING SUBWAY SIGN.


COLORS:
P-1 MATCH CENEX GRAY

CUSTOMER SIGNATURE FOR DESIGN APPROVAL:


DATE




AD MESSAGE CENTER: OPT 1

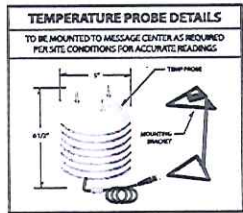

A 25MM MC OPTION
4 SCALE: 1/2" = 1'

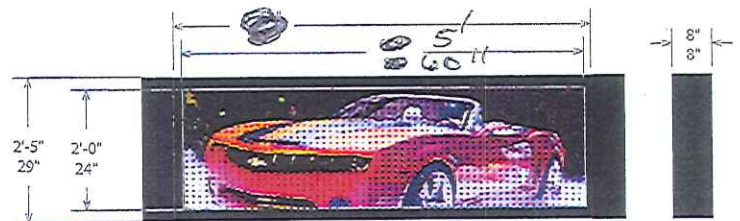

A 19MM MC OPTION
3 SCALE: 1/2" = 1'

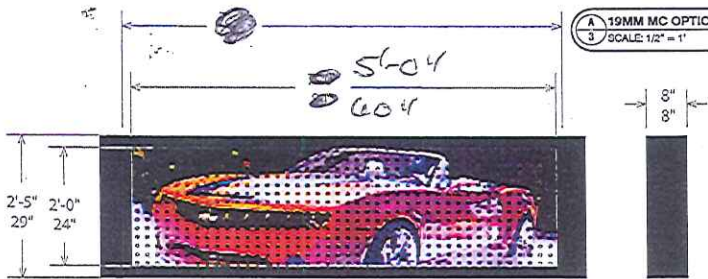

CONCEPTUAL DRAWING ONLY - NOT FOR FABRICATION PURPOSES (SIZES ARE APPROX)

This is an original, unpublished drawing by Creative Sign Co, Inc. It is for your personal use, in conjunction with a project being planned for you by Creative Sign Co, Inc. It is not to be shown to anyone outside of your organization nor is it to be used, reproduced, copied or exhibited in any fashion. Use of this design or the salient elements of this design in any sign done by any other company, without the expressed written permission of Creative Sign Co, Inc., is forbidden by law and carries a civil forfeiture of up to 25% of the purchase price of the sign. Creative Sign will endeavor to closely match colors, including PMS, where specified. We cannot guarantee exact matches due to varying compatibility of surface materials and paints used. All sizes and dimensions are illustrated for clients conception of the project and are not to be understood as being exact size or exact scale.



OVERALL HEIGHT PRICE CABINET

CENEX GRAY

TC22485

City of Manitowoc
 900 Quay Street
 Manitowoc, Wisconsin


Sign Permit Application – Municipal Code 15.45 (10/31/2007)
 (Complete all applicable sections)

Phone (920) 686-6940
 Fax (920) 686-6949
 www.manitowoc.org

Owner's Name <i>COUNTRY VISIONS</i>	Address <i>709 Mills/Sheepsuite</i>	Telephone <i>920-754-4446</i>
Tenant's Name <i>CONEX</i>	Address <i>311 N Rapids Rd Manitowoc</i>	Telephone <i>920-683-2115</i>
Contractor's Name <i>CREATIVE SIGN</i>	Address <i>505 LAWRENCE DR DEPEREWI</i>	Telephone <i>920-327-0693</i>
Project Location <i>311 N RAPIDS RD MANITOWOC</i>	Sign Cost (\$) <i>28,000.00</i>	Zoning District
1) DIMENSIONS OF SIGN Width <u>5</u> x Height <u>2</u> = Area <u>10</u> SF		
2) ELEVATION <input checked="" type="checkbox"/> North <input checked="" type="checkbox"/> South <input type="checkbox"/> East <input type="checkbox"/> West		3) ILLUMINATION <input checked="" type="checkbox"/> Internal <input type="checkbox"/> External
4) FACES <input checked="" type="checkbox"/> No. of Faces <u>2</u>		
5) TYPE OF SIGN <input type="checkbox"/> Ground Sign <input type="checkbox"/> Wall Sign <input type="checkbox"/> Window Sign <input type="checkbox"/> Awning / Canopy <input type="checkbox"/> Face Change <input type="checkbox"/> Projecting Sign / Awning / Canopy <input type="checkbox"/> Temporary <input checked="" type="checkbox"/> Animated (Fixed) <input type="checkbox"/> Animated (Moveable)		
5-A) ANIMATED SIGNS - ATTACHED TO NON-ANIMATED Non-Animated W <u>13</u> x H <u>8</u> = <u>104</u> SF (<u>90</u> %) Animated W <u>5</u> x H <u>2</u> = <u>10</u> SF (<u>10</u> %)		5-B) ANIMATED SIGNS - STAND ALONE Animated W _____ x H _____ = _____ SF
NOTE: Animated signs are limited to the lesser of 30% of the signs total allowed sign face or 30 square feet maximum.		
5-C) GROUND SIGNS <u>12'</u> Clearance between bottom of the sign and the ground <u>28</u> Overall sign height <i>Pylon</i> _____ Setback from street Right of Way _____ Setback from edge of nearest driveway		
5-D) PROJECTING SIGNS _____ Distance between bottom of the sign and the grade at the Right of Way _____ Projection from building		
6) EXISTING SIGNAGE – List the size and type of ALL signs currently on the parcel. <u>8</u> Width x <u>20</u> Height = <u>160</u> Area SF <u>Pylon</u> Type _____ Width x _____ Height = _____ Area SF _____ Type _____ Width x _____ Height = _____ Area SF _____ Type		
ANIMATED SIGNS. Fixed animated signs shall require a special permit by the Plan Commission. Moveable animated signs shall require a special administrative review permit by the Dir. of Building Inspection & Dir. of Engineering. See attached.		B-4 ZONING / EIGHTH STREET HISTORIC DISTRICT. Shall require a Certificate of Appropriateness issued by the Community Development Authority (See 15.29(8) & 15.65 or contact the Planning Department at (920) 686-6930).
BILLBOARDS. Shall require Plan Commission approval. See 15.45(14)(g) or contact the Planning Dept. (920) 686-6930.		PROJECTING SIGNS / CANOPIES / AWNINGS. Shall require an annual permit fee if projecting into the City ROW.
7) ATTACHMENTS <input type="checkbox"/> Site Plan. Dimensioned and indicating sign location and setbacks of the proposed sign or device. <input checked="" type="checkbox"/> Graphic rendering or drawing of the proposed sign or device indicating sign elevation (North, South, East, West). <input checked="" type="checkbox"/> Certificate of Liability Insurance (sign contractor, unless current copy is on file). <input type="checkbox"/> Approved Certificate of Appropriateness (signs located in B-4 & Eighth Street Historical District). <input checked="" type="checkbox"/> Animated signs (please refer to attached handout for required attachments).		
ANIMATED (FIXED SIGN) Special Permit \$125 # <input checked="" type="checkbox"/> BBAP _____ Plan Commission # PC _____ _____ Approved (By) _____ Denied (By) _____ _____ Compliance conditions and/or waivers attached. Sign Permit BBSE _____ Min. \$35.00 / .35 SF \$ _____	ANIMATED (MOVEABLE SIGN) Admin. Rev. \$70.00 # _____ BBAP _____ Director Building Inspection _____ Approved (By) _____ Denied (By) _____ Director of Engineering _____ Approved _____ Denied _____ Annual Fee \$ 195.00 BBSE _____	ALL OTHER SIGNS _____ Approved _____ Denied _____ _____ No permit Required _____ Sign Permit BBSN _____ Min. fee \$35.00 / .35 SF \$ _____ _____ Annual fee required for projection into City Right of Way _____

Cenex animated sign

270' +/- TO NEAREST
SIGNAL LIGHT.

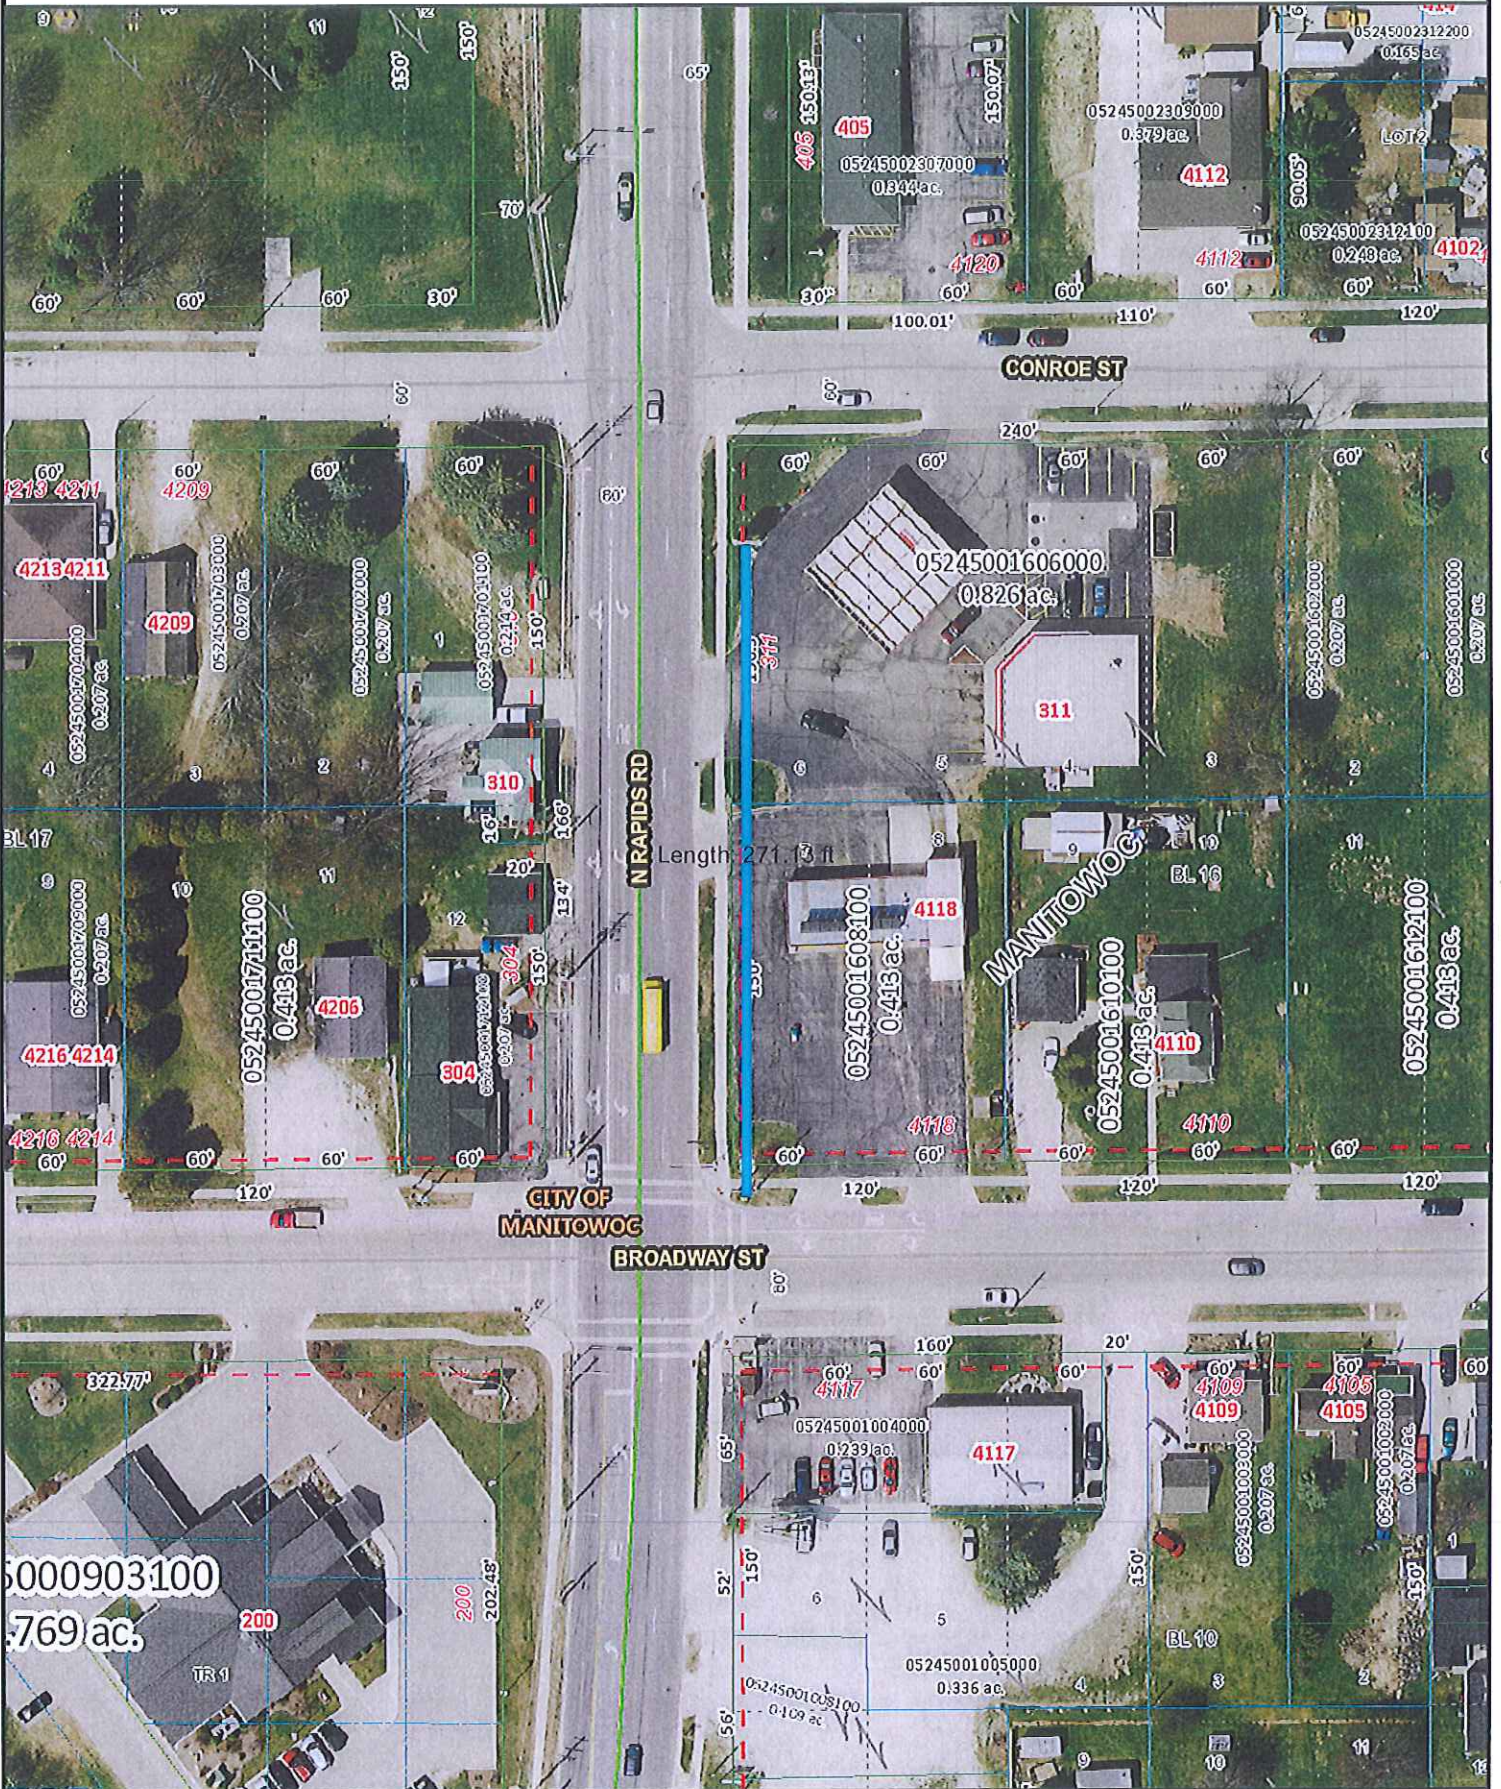

Author:
Date Printed: 7/23/2015



The burden for determining fitness for use rests entirely upon the user of this website. Manitowoc County and its co-producers will not be liable in any way for accuracy of the data and they assume no responsibility for direct, indirect, consequential, or other damages.