


10/06/2025
MANITOWOC VISITOR CENTER
824 S. 8TH STREET MANITOWOC, WI 54220
A1 SITE PLAN
PROJ. NO. 2025-066

SITE PLAN
SCALE: 1" = 20'-0"



Abacus Architects, Inc. holds all rights of copyright in and to these prints, drawings and documents. No reproduction, copying, alteration, modification, usage, incorporation into other documents, or assignment of the same may occur without the prior written permission of Abacus Architects, Inc.
© 2025 Abacus Architects, Inc.

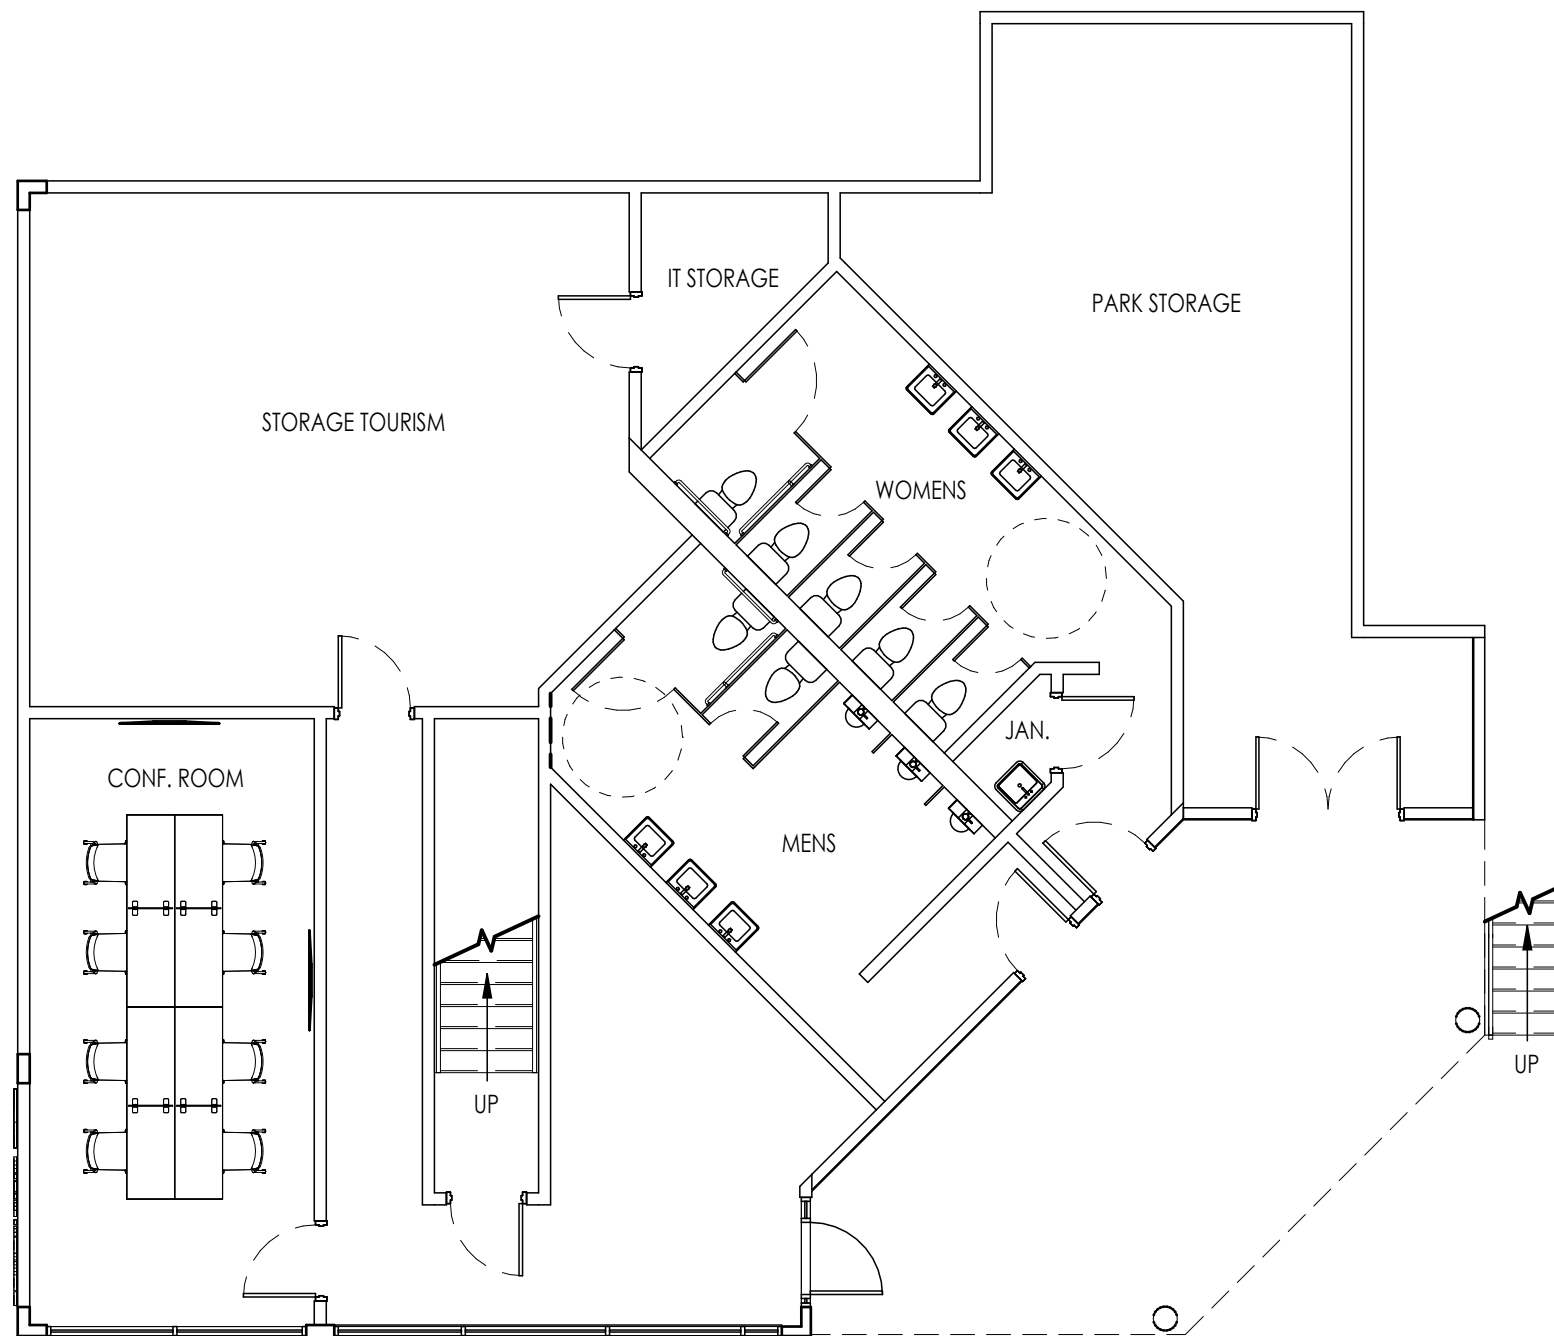

FIRST FLOOR PLAN

SCALE: 1/8" = 1'-0"


10/06/2025

MANITOWOC VISITOR CENTER


824 S. 8TH STREET MANITOWOC, WI 54220

A2 FIRST FLOOR

PROJ. NO. 2025-066

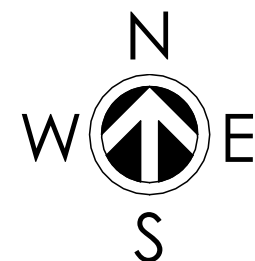

Abacus Architects, Inc. holds all rights of copyright in and to these prints, drawings and documents. No reproduction, copying, alteration, modification, usage, incorporation into other documents, or assignment of the same may occur without the prior written permission of Abacus Architects, Inc.
© 2025 Abacus Architects, Inc.

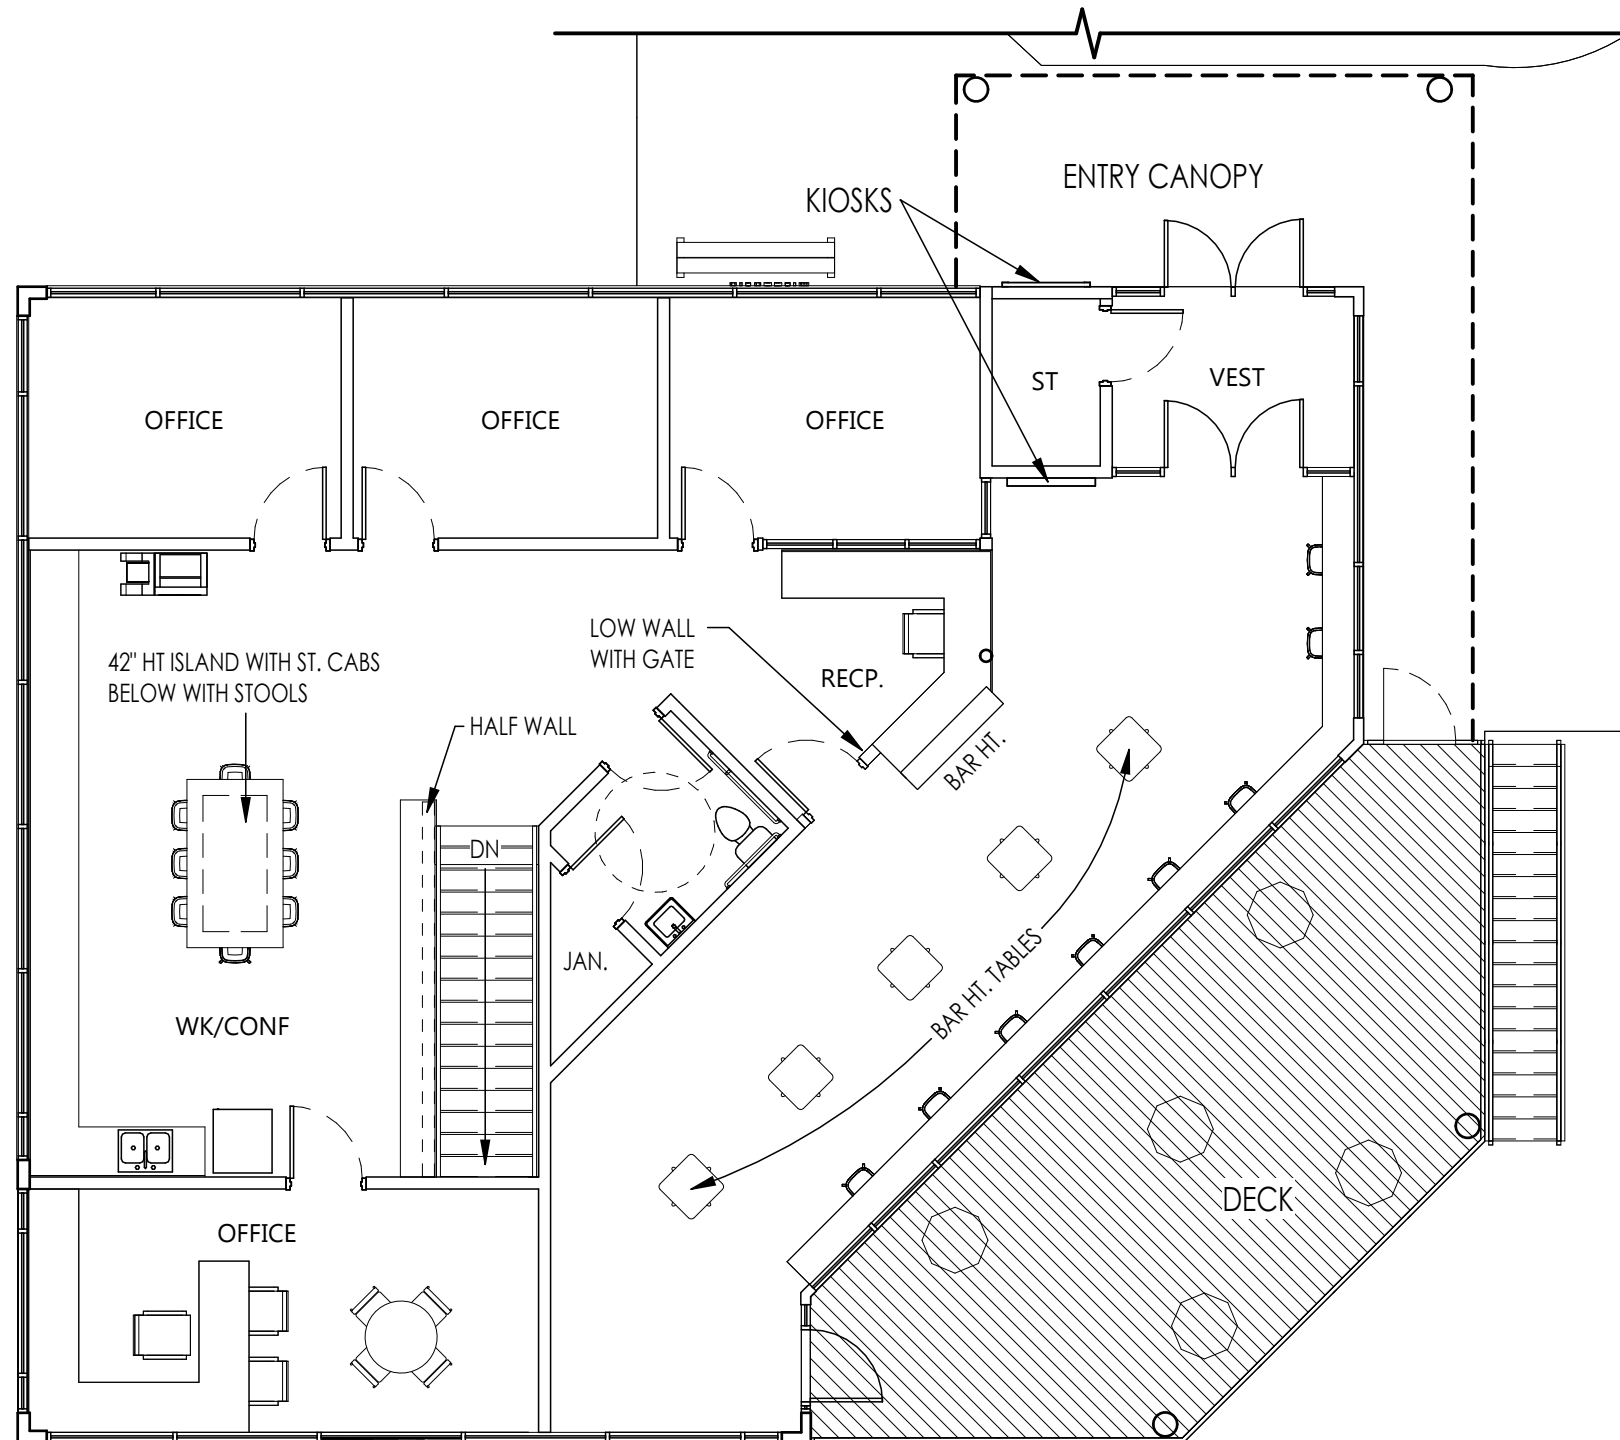

SECOND FLOOR PLAN

SCALE: 1/8" = 1'-0"


10/06/2025

MANITOWOC VISITOR CENTER

824 S. 8TH STREET MANITOWOC, WI 54220

A3 SECOND FLOOR

PROJ. NO. 2025-066

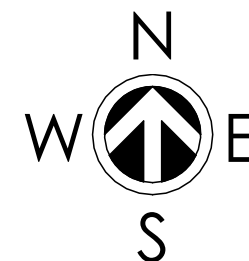

Abacus Architects, Inc. holds all rights of copyright in and to these prints, drawings and documents. No reproduction, copying, alteration, modification, usage, incorporation into other documents, or assignment of the same may occur without the prior written permission of Abacus Architects, Inc.
© 2025 Abacus Architects, Inc.



10/06/2025

MANITOWOC VISITOR CENTER

824 S. 8TH STREET MANITOWOC, WI 54220

A4 RENDERING 1

PROJ. NO. 2025-066



Abacus Architects, Inc. holds all rights of copyright in and to these prints, drawings and documents. No reproduction, copying, alteration, modification, usage, incorporation into other documents, or assignment of the same may occur without the prior written permission of Abacus Architects, Inc.
© 2025 Abacus Architects, Inc.



10/06/2025

MANITOWOC VISITOR CENTER

824 S. 8TH STREET MANITOWOC, WI 54220

A5 RENDERING 2

PROJ. NO. 2025-066



Abacus Architects, Inc. holds all rights of copyright in and to these prints, drawings and documents. No reproduction, copying, alteration, modification, usage, incorporation into other documents, or assignment of the same may occur without the prior written permission of Abacus Architects, Inc.
© 2025 Abacus Architects, Inc.



10/06/2025

MANITOWOC VISITOR CENTER

824 S. 8TH STREET MANITOWOC, WI 54220

A6 RENDERING 3

PROJ. NO. 2025-066



Abacus Architects, Inc. holds all rights of copyright in and to these prints, drawings and documents. No reproduction, copying, alteration, modification, usage, incorporation into other documents, or assignment of the same may occur without the prior written permission of Abacus Architects, Inc.
© 2025 Abacus Architects, Inc.



10/06/2025

MANITOWOC VISITOR CENTER

824 S. 8TH STREET MANITOWOC, WI 54220

A7 RENDERING 4

PROJ. NO. 2025-066



Abacus Architects, Inc. holds all rights of copyright in and to these prints, drawings and documents. No reproduction, copying, alteration, modification, usage, incorporation into other documents, or assignment of the same may occur without the prior written permission of Abacus Architects, Inc.
© 2025 Abacus Architects, Inc.



10/06/2025

MANITOWOC VISITOR CENTER

824 S. 8TH STREET MANITOWOC, WI 54220

A8 RENDERING 5

PROJ. NO. 2025-066



Abacus Architects, Inc. holds all rights of copyright in and to these prints, drawings and documents. No reproduction, copying, alteration, modification, usage, incorporation into other documents, or assignment of the same may occur without the prior written permission of Abacus Architects, Inc.
© 2025 Abacus Architects, Inc.