



Engberg Anderson Design Partnership, Inc.

611 North Broadway
Madison, Wisconsin 53702
www.egad.com
Ph 608 267 7000 Fx 608 267 7100

MANITOWOC PUBLIC LIBRARY

Manitowoc, Wisconsin

Owner:
Board of Library Trustees
Manitowoc Public Library
808 Main Street
Manitowoc, Wisconsin, 54220

Project No. 96035.00

Issued For


No.	Description	Date
50%	Construction Documents	5/05/97
75%	Construction Documents	5/11/97
Owner Review		6/13/97
Bid Package #1		6/26/97


Date: June 26, 1997
Drawn By: JD/LG
File Name: 638_A10-1.dwg
Checked By:

First Floor FFE Plan

A10-1

WI DA-FLEXIBLE FACILITIES GRANT

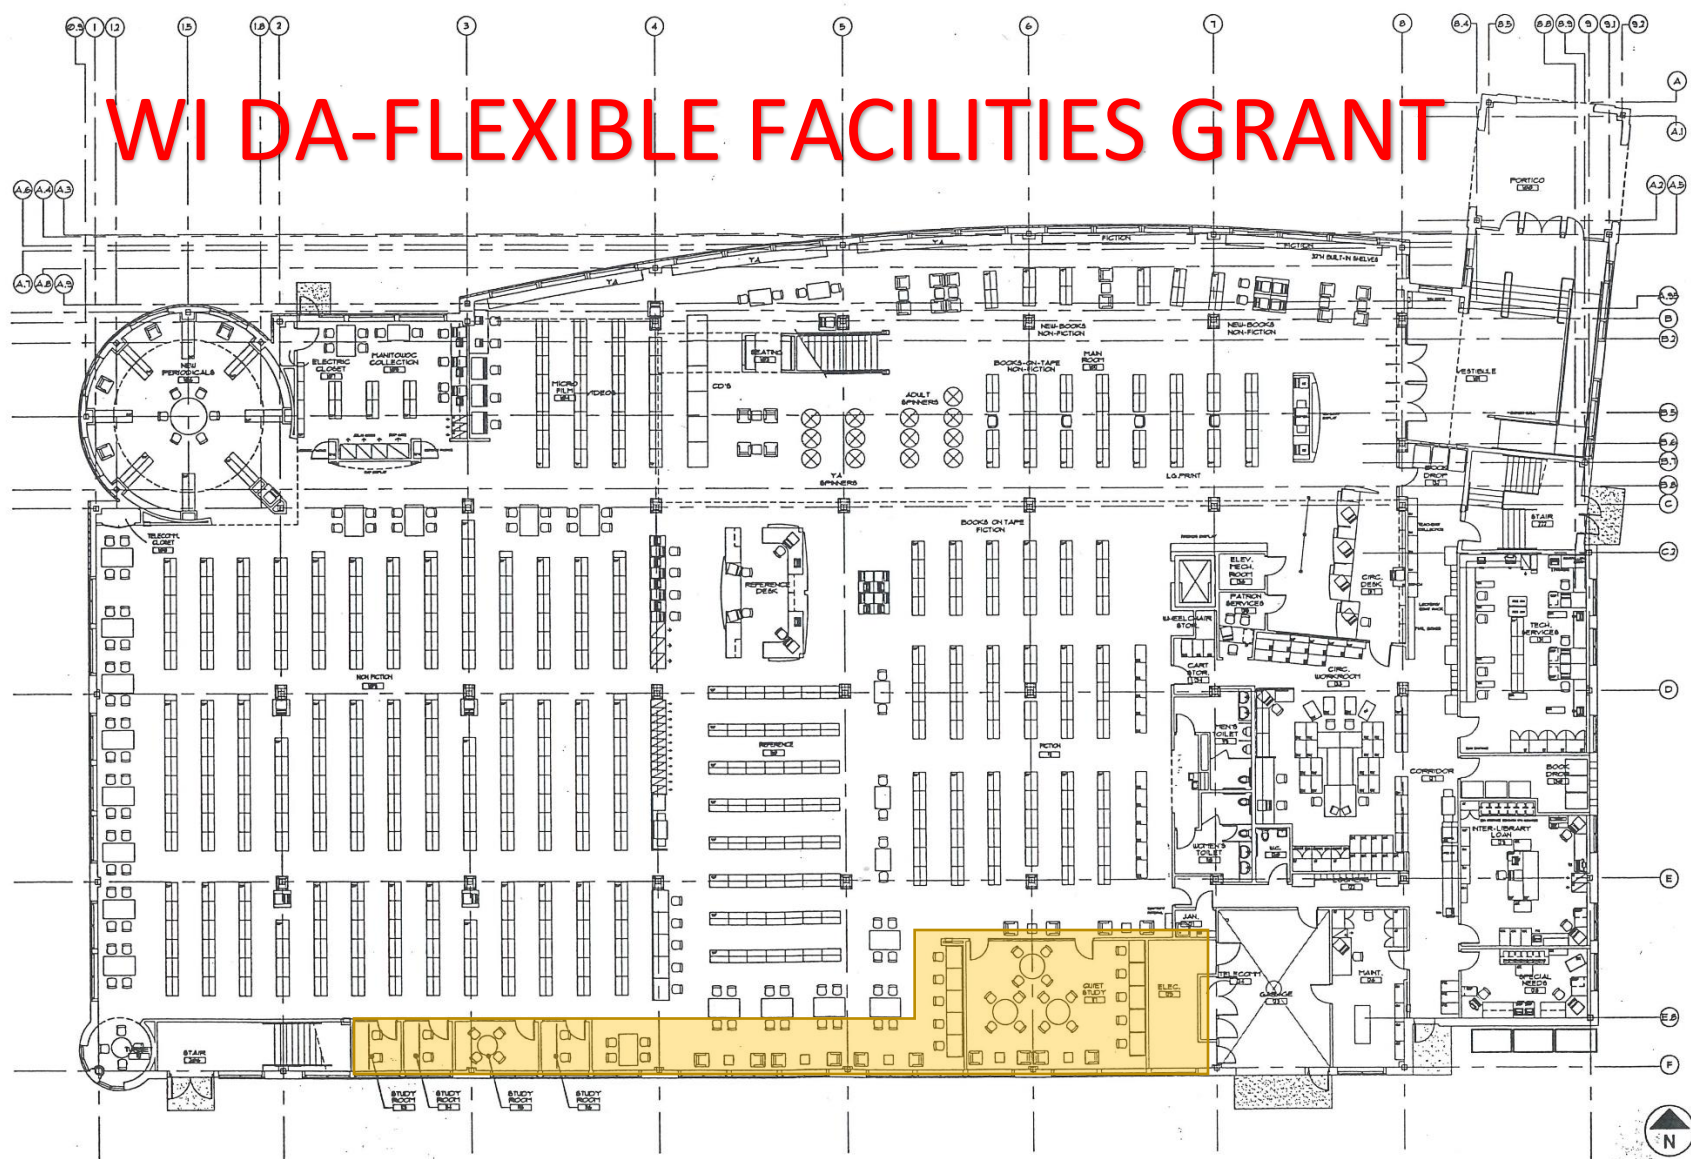

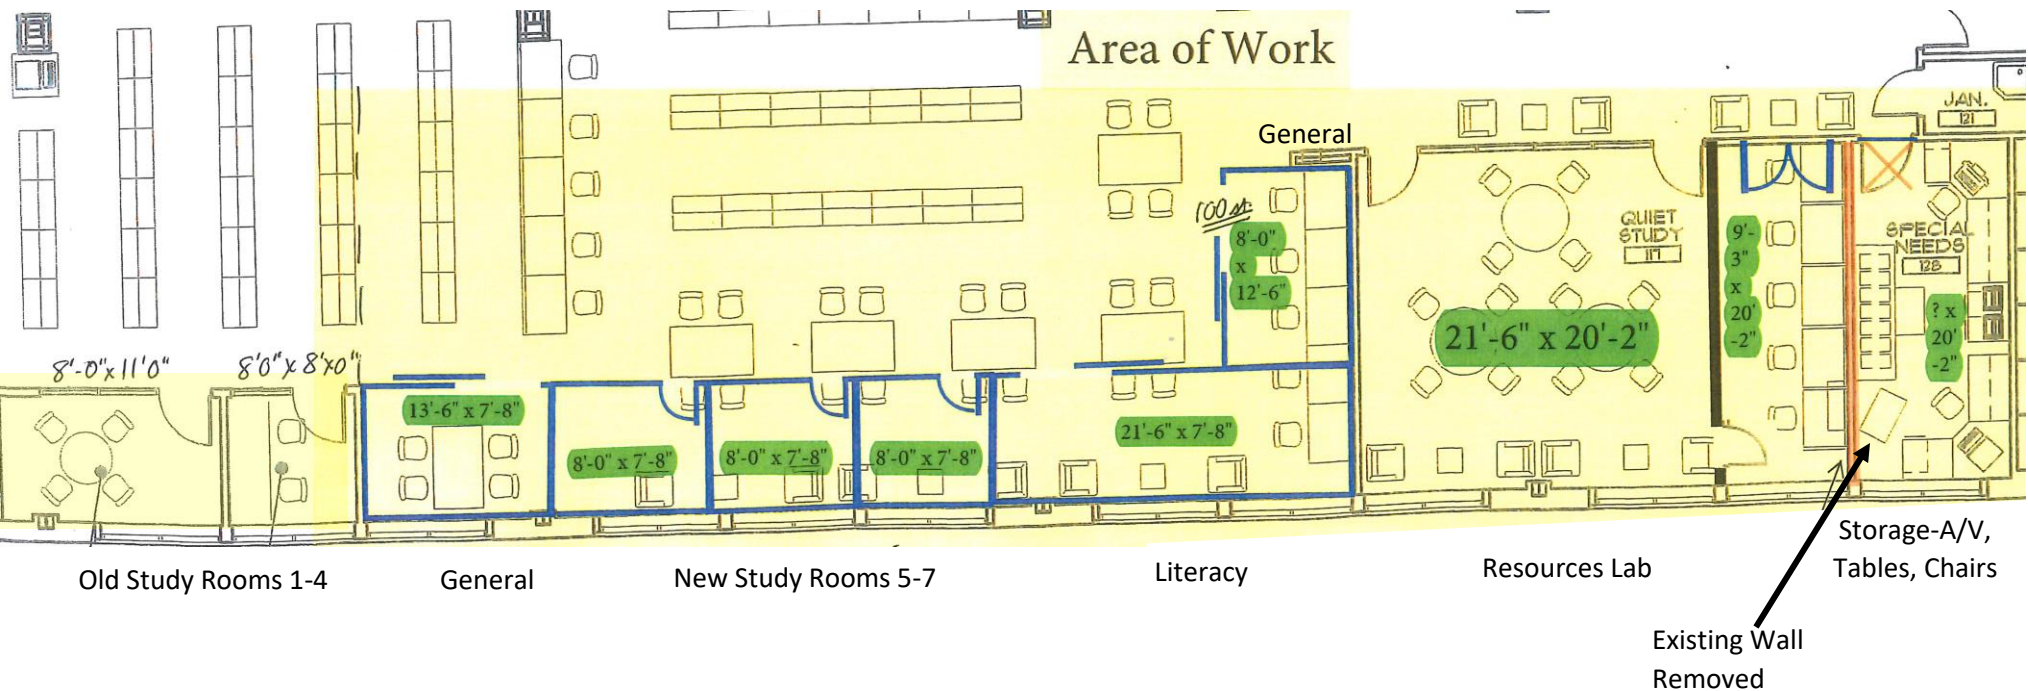

SOUTHSIDE RENOVATION PROJECT FOR FLEXIBLE FACILITIES GRANT

SCOPE OF PROJECT: INCLUDING NEW CONSTRUCTION OF 6 ADDITIONAL ROOMS:

- 2-GENERAL PURPOSE ROOMS DESIGNED FOR HEALTH SCREENINGS AND DEPT OF WORKFORCE DEVELOPMENT
- 3 MORE COMMON STUDY ROOMS
- 1 LITERACY OFFICE/WORK ROOM

ALSO INCLUDES:

- RENOVATION OF EXISTING FRANKLIN ROOM INTO MULTI-PURPOSE RESOURCE LAB,
- REMOVAL OF CURRENT LITERACY OFFICE & COMMUNITY CREATION COMMON WALL, RENOVATE INTO LARGE STORAGE ROOM

OVERALL BUDGET COSTS: INCLUDING FRAMING/FINISHING, CARPET, HVAC, SPRINKLERS SUPPRESSION, INTERIOR WINDOWS, DOORS, HARDWARE, ELECTRICAL, LIGHTING FIXTURES, SIGNAGE, WINDOW TREATMENTS, CEILING CHANGES.