

STORM INLET SCHEDULE

LOCATION	TYPE/CASTING	FEET/SIZE/INLET	GRATE FL	INVERT	DISCH	CONST
76+01/23'S	30"/R-3067	10.5'-12" PVC	634.40	630.40	630.40	NEW
76+13/23'N	30"/R-3067	37'-12" PVC	634.40	632.27	622.95	NEW
76+30/23'N	30"/R-3067	85'-12" PVC	634.40	632.44	628.00	NEW
77+13/23'S	30"/R-3067	85'-12" PVC	634.40	632.44	628.00	NEW
80+10/23'S	30"/R-3067	45'-12" PVC	634.40	632.73	624.21	NEW

STORM MANHOLE SCHEDULE



MANHOLE	LOCATION	TYPE	CASTING	CONST
LR10-21	76+07/23'S	T-J	R-1550-A	NEW
LR10-22	76+57/23'S	T-J	R-1550-A	NEW
LR14-63	77+73/23'N	T-J	R-3067	NEW

CASTING: R-1550-A, TYPE B, MEDIUM SURFACED, 1-GASKET, 2-CONCRETE PICKLE


SANITARY MANHOLE SCHEDULE

MANHOLE #	LOCATION	CONST.	TYPE	CASTING
20-109	75+43/CL	REMOVE	1-J	R-1550-A
20-110	79+43/CL	NEW	1-J	R-1550-A

818-104-010
ECK INDUSTRIES INC
P O BOX 967
MANTOWOC WI 54221-0967

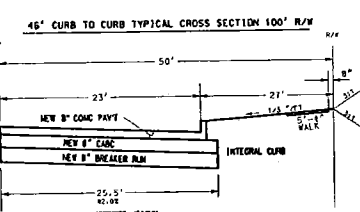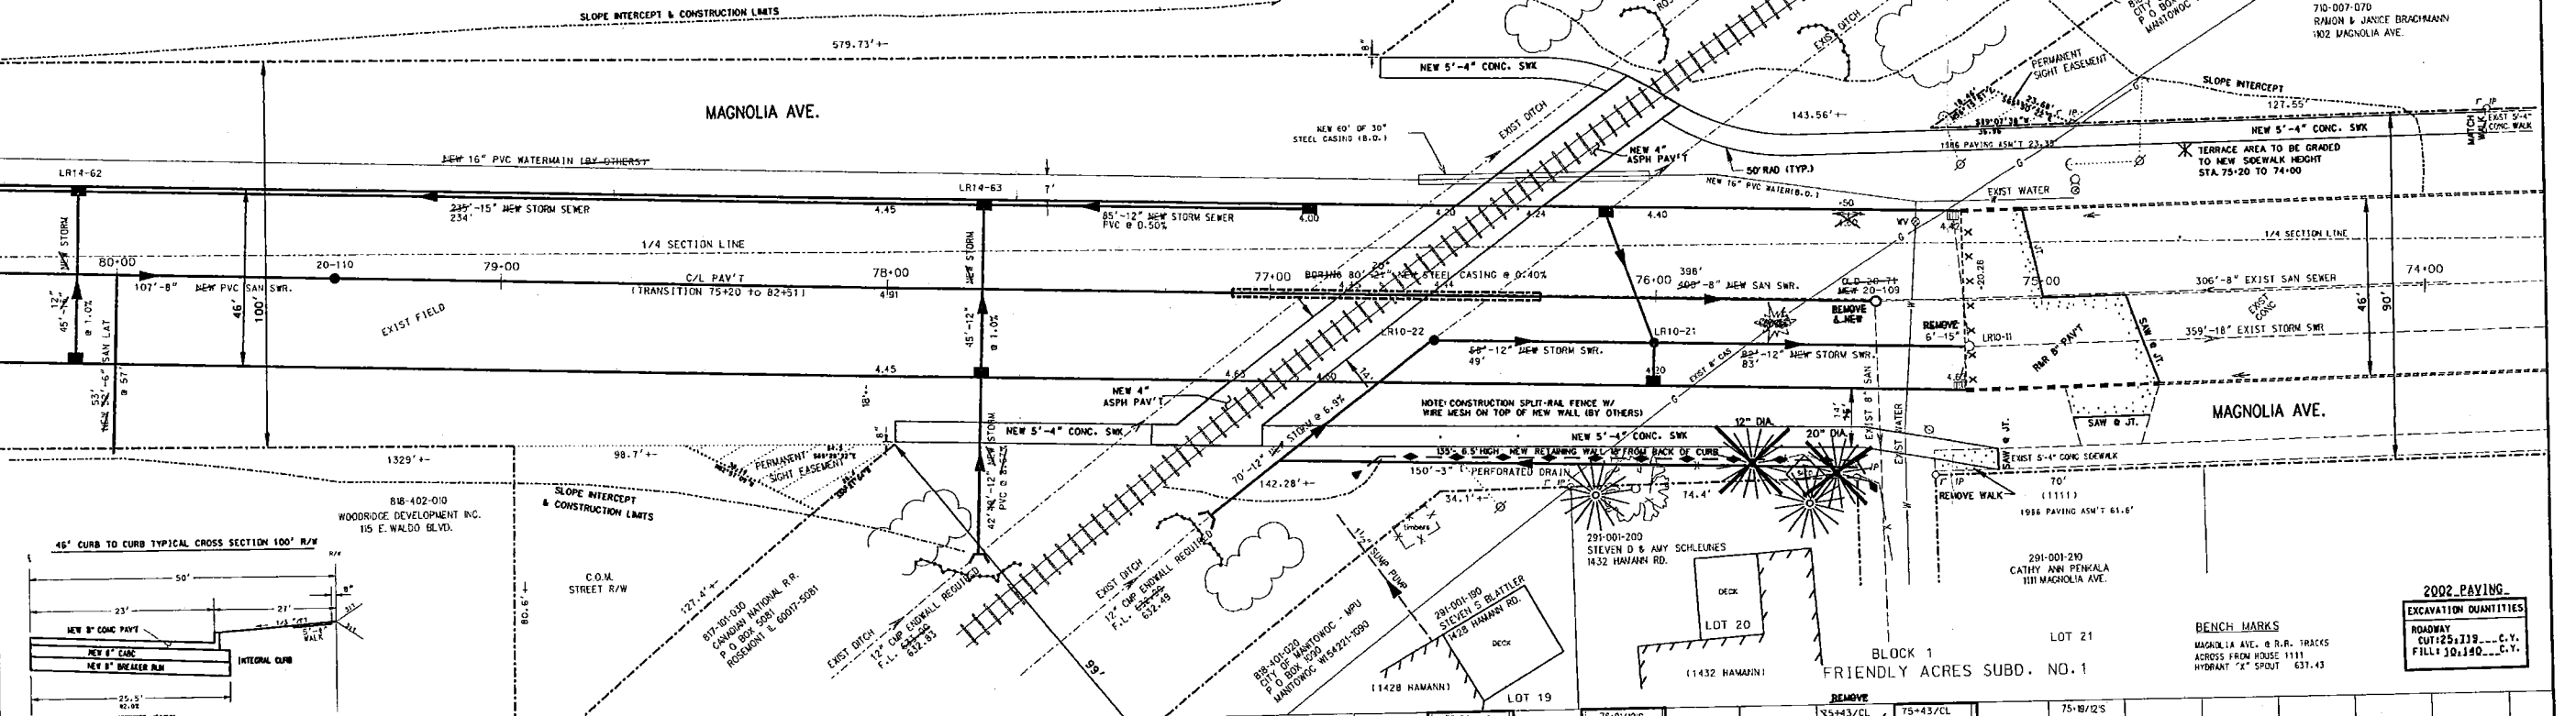

2002 PAVING
EXCAVATION QUANTITIES
ROADWAY CUT: 25,119 C.Y.
FILL: 10,190 C.Y.

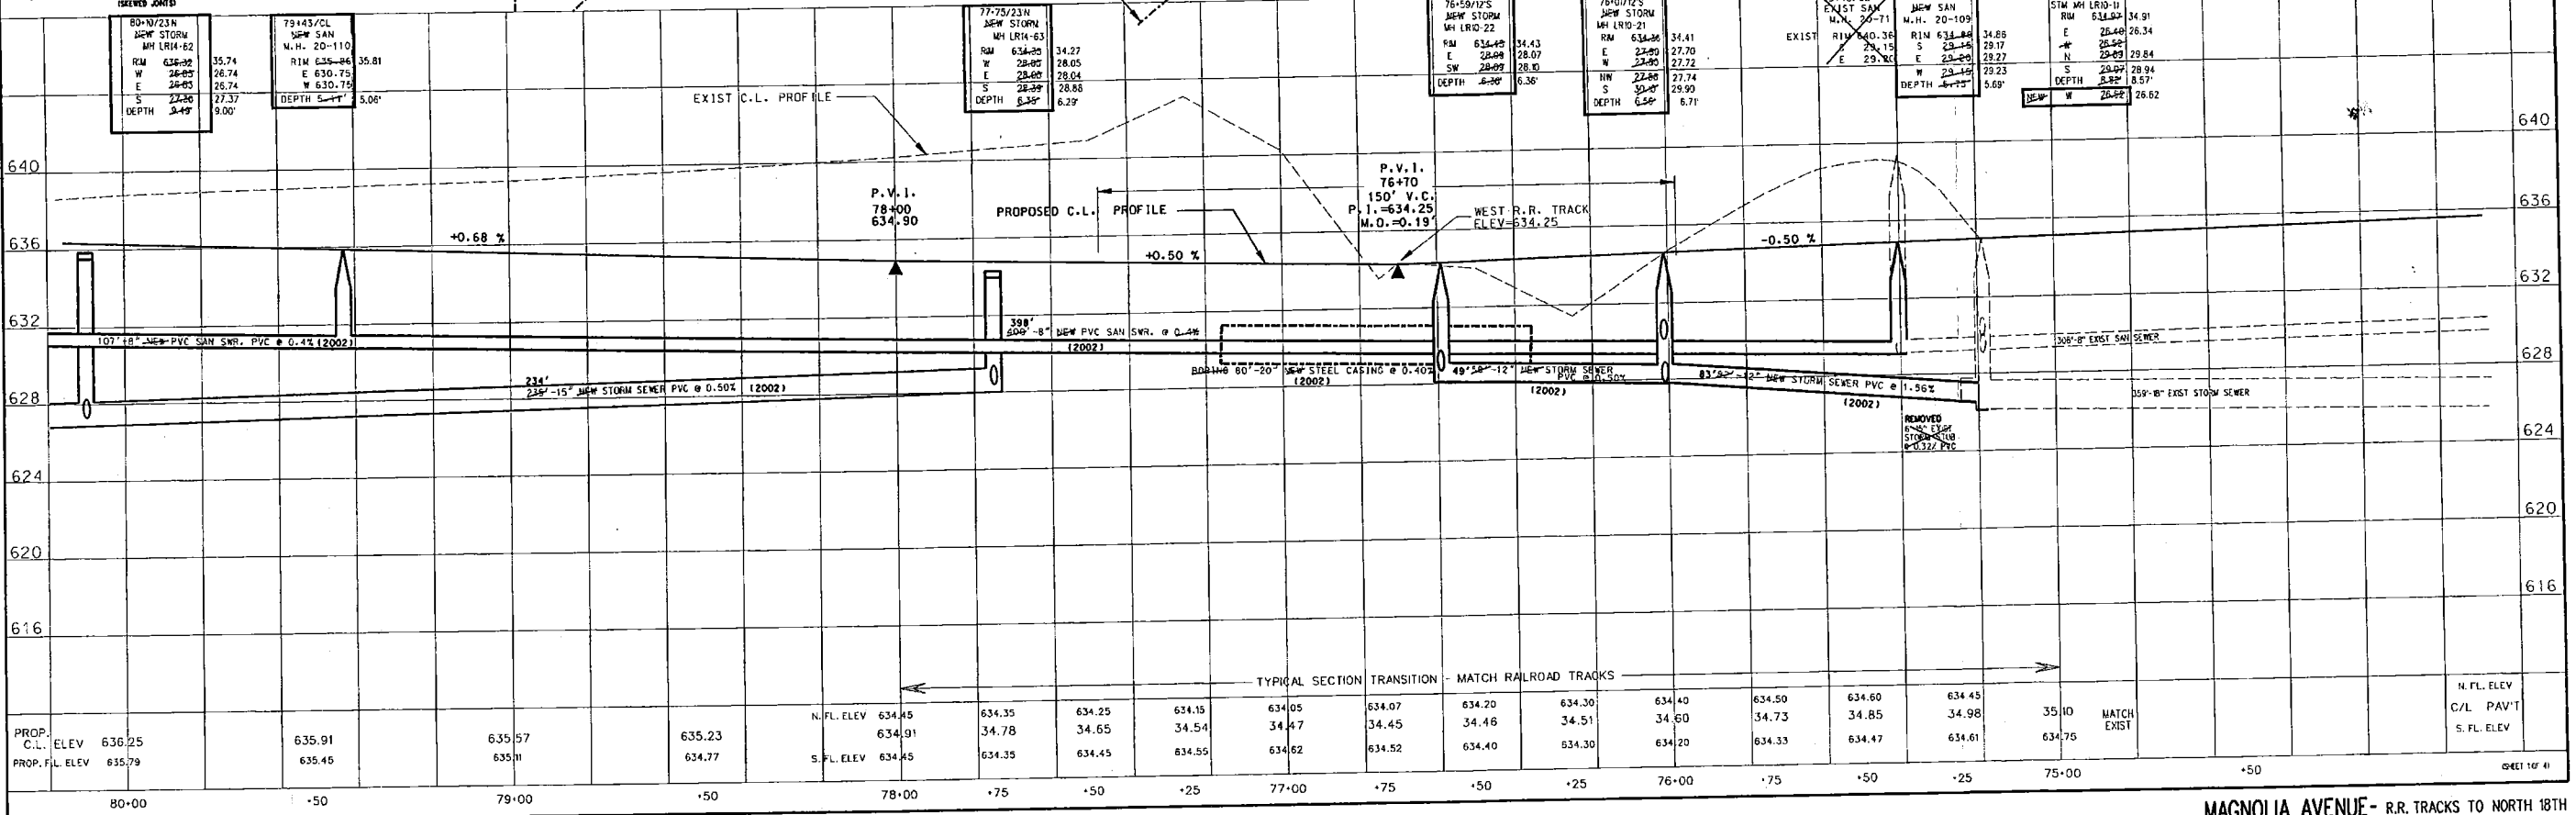


