
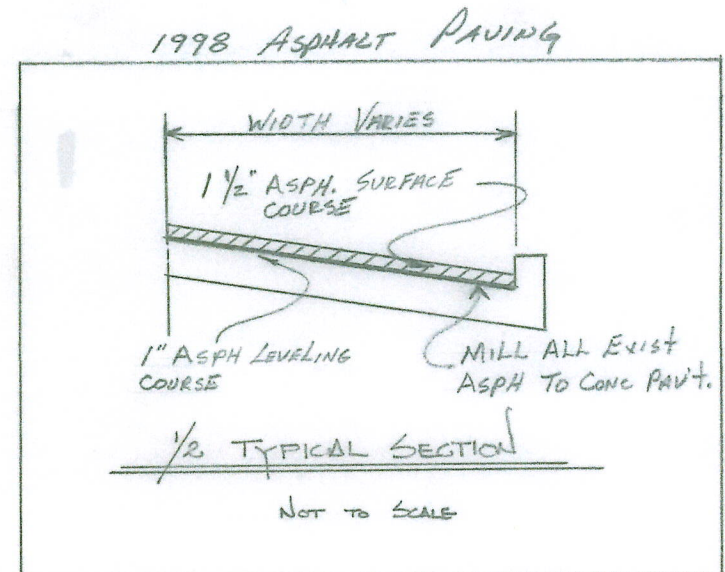
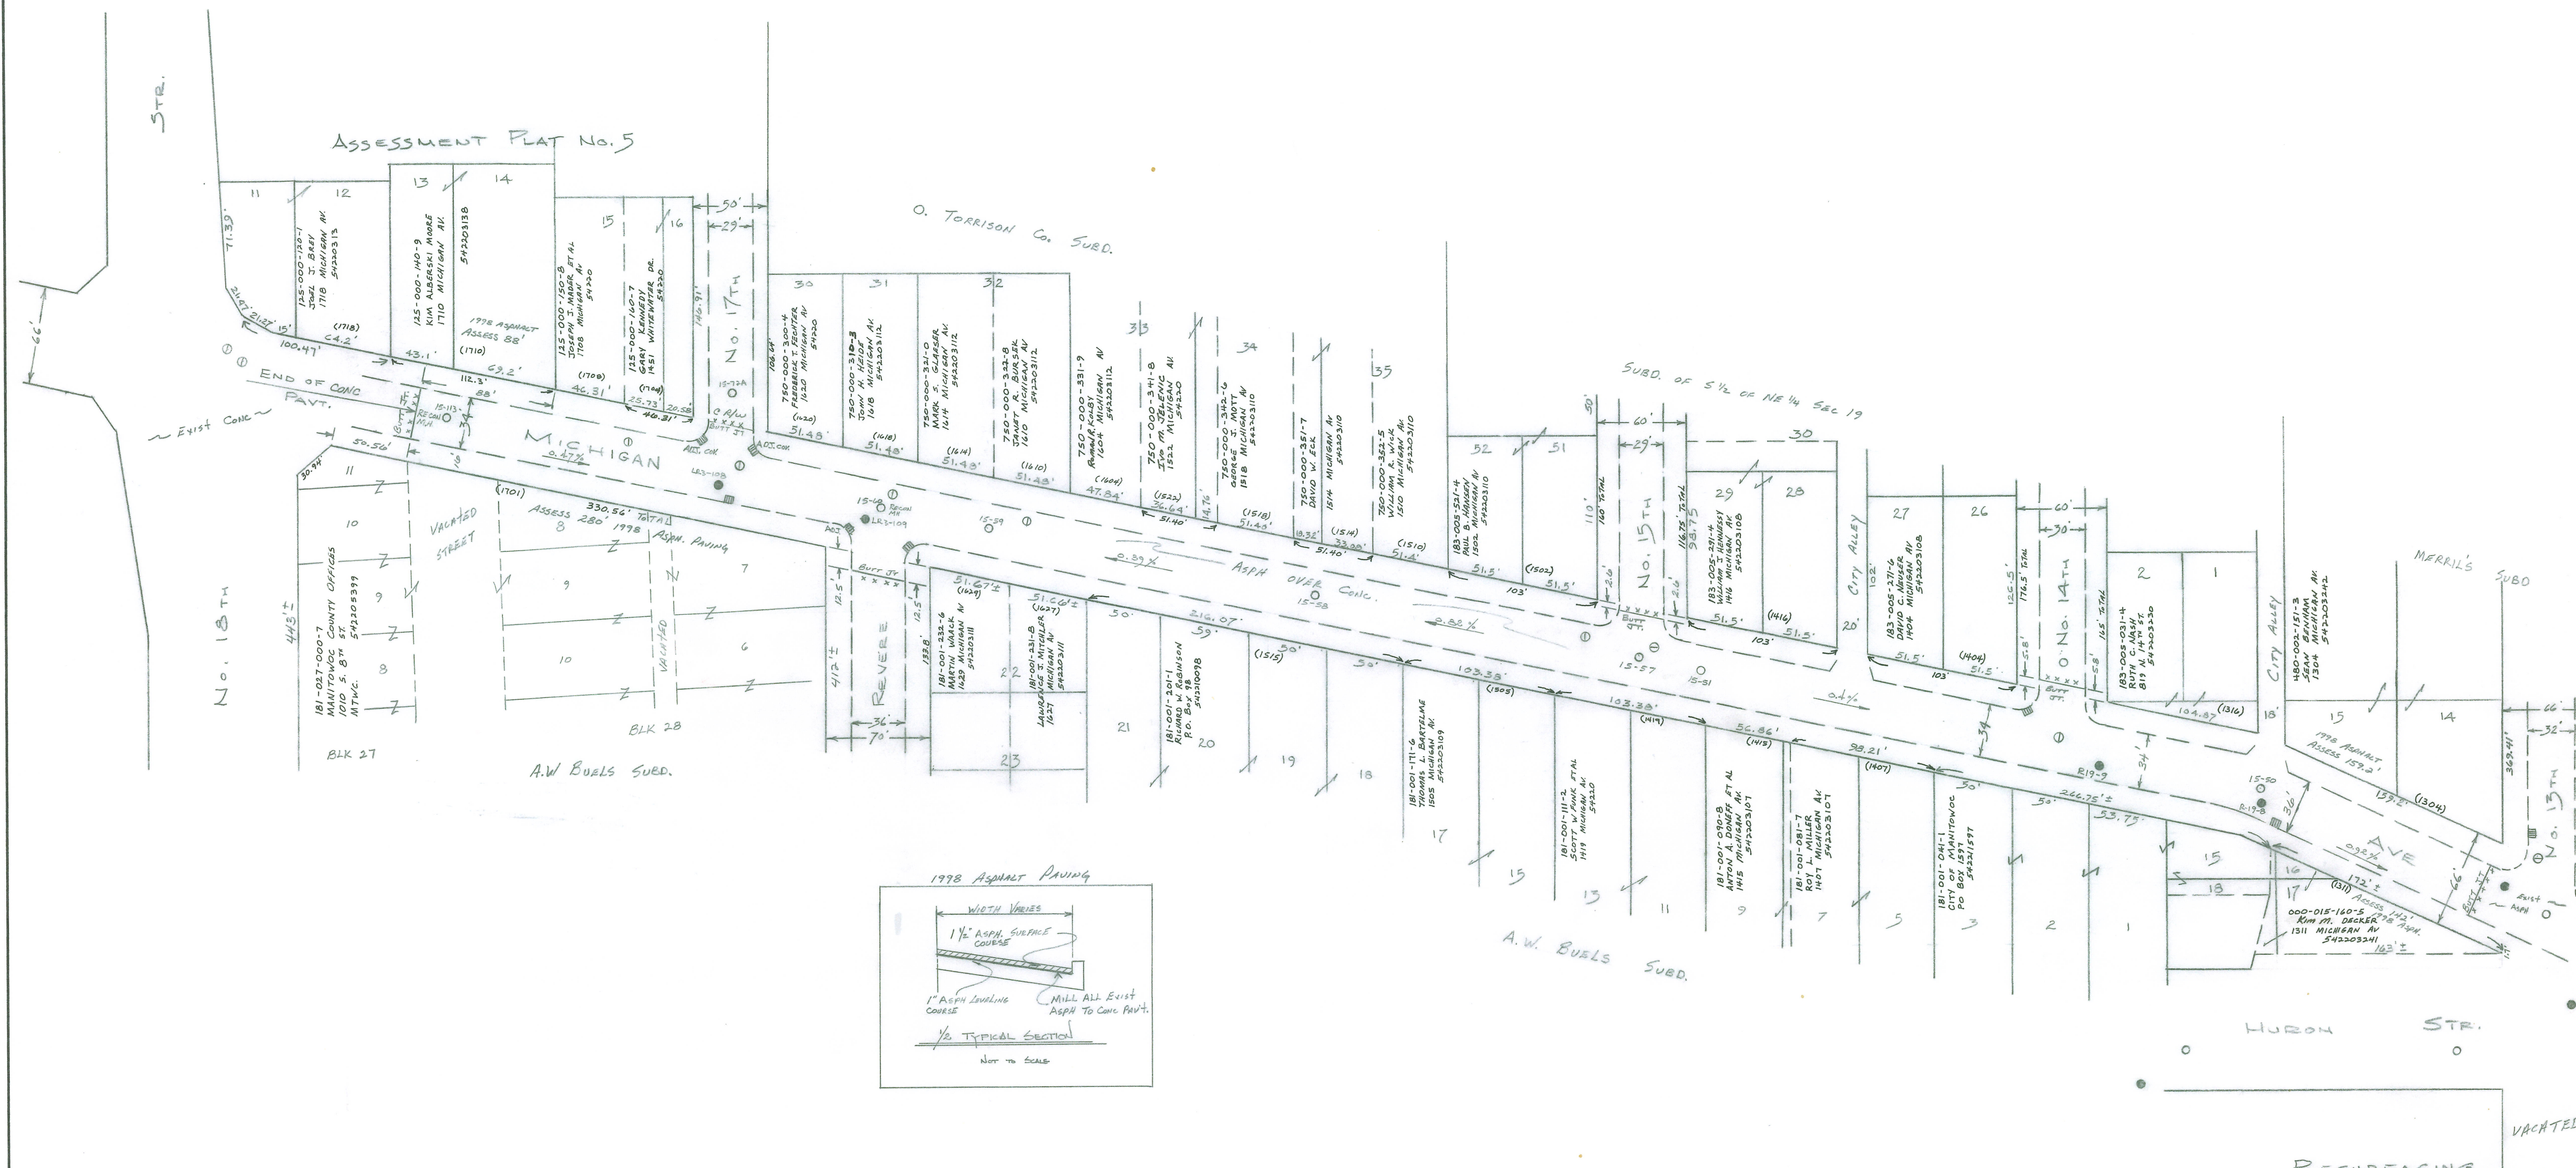


BENCH MARKS  
 MICHIGAN AV. @ N.13TH ST. - S. SIDE HYD. X SP. 649.55  
 MICHIGAN AV. @ N.13TH ST. - S. SIDE P.P. LAG 647.35 NAIL 647.53  
 MICHIGAN AV. @ N.14TH ST. - NE COR. HYD. S. NOT 651.91  
 MICHIGAN AV. @ N.15TH ST. - NW COR. HYD. S. NOT 653.13  
 MICHIGAN AV. @ N.17TH ST. - NE COR. HYD. S.W. NOT 650.49  
 MICHIGAN AV. @ N.18TH ST. - SW COR. P.P. LAG 649.80 NAIL 650.20

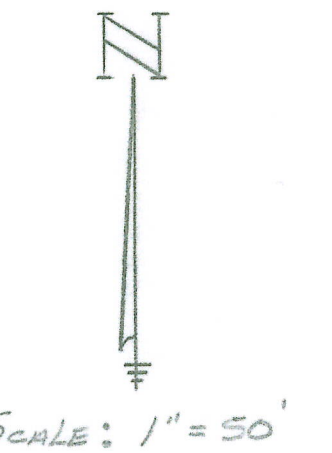

|                                                    |              |                 |
|----------------------------------------------------|--------------|-----------------|
| MICHIGAN AVE - FROM No. 13TH STR. TO No. 18TH STR. |              |                 |
| SCALE: 1" = 50'                                    | APPROVED BY: | DRAWN BY C.V.S. |
| DATE:                                              |              | REVISED         |
|                                                    |              | DRAWING NUMBER  |