

#5

MANITOWOC
CRANES

CANADIAN
NATIONAL R.R.

VIEBAHN ST

SECTION LINE

36
31
01
06

801-101-020

801-101-030

801-101-040

801-101-050

801-101-010

CITY LIMITS

SECTION LINE

S. 26TH STREET

AREA OF PROPOSED
ANNEXATION
2.31 AC +/-

TR 1

TR 2

801-101-060

CITY LIMITS

ORCHARD LANE

2803


40' 1.33'

288.7

3008

160'

2515

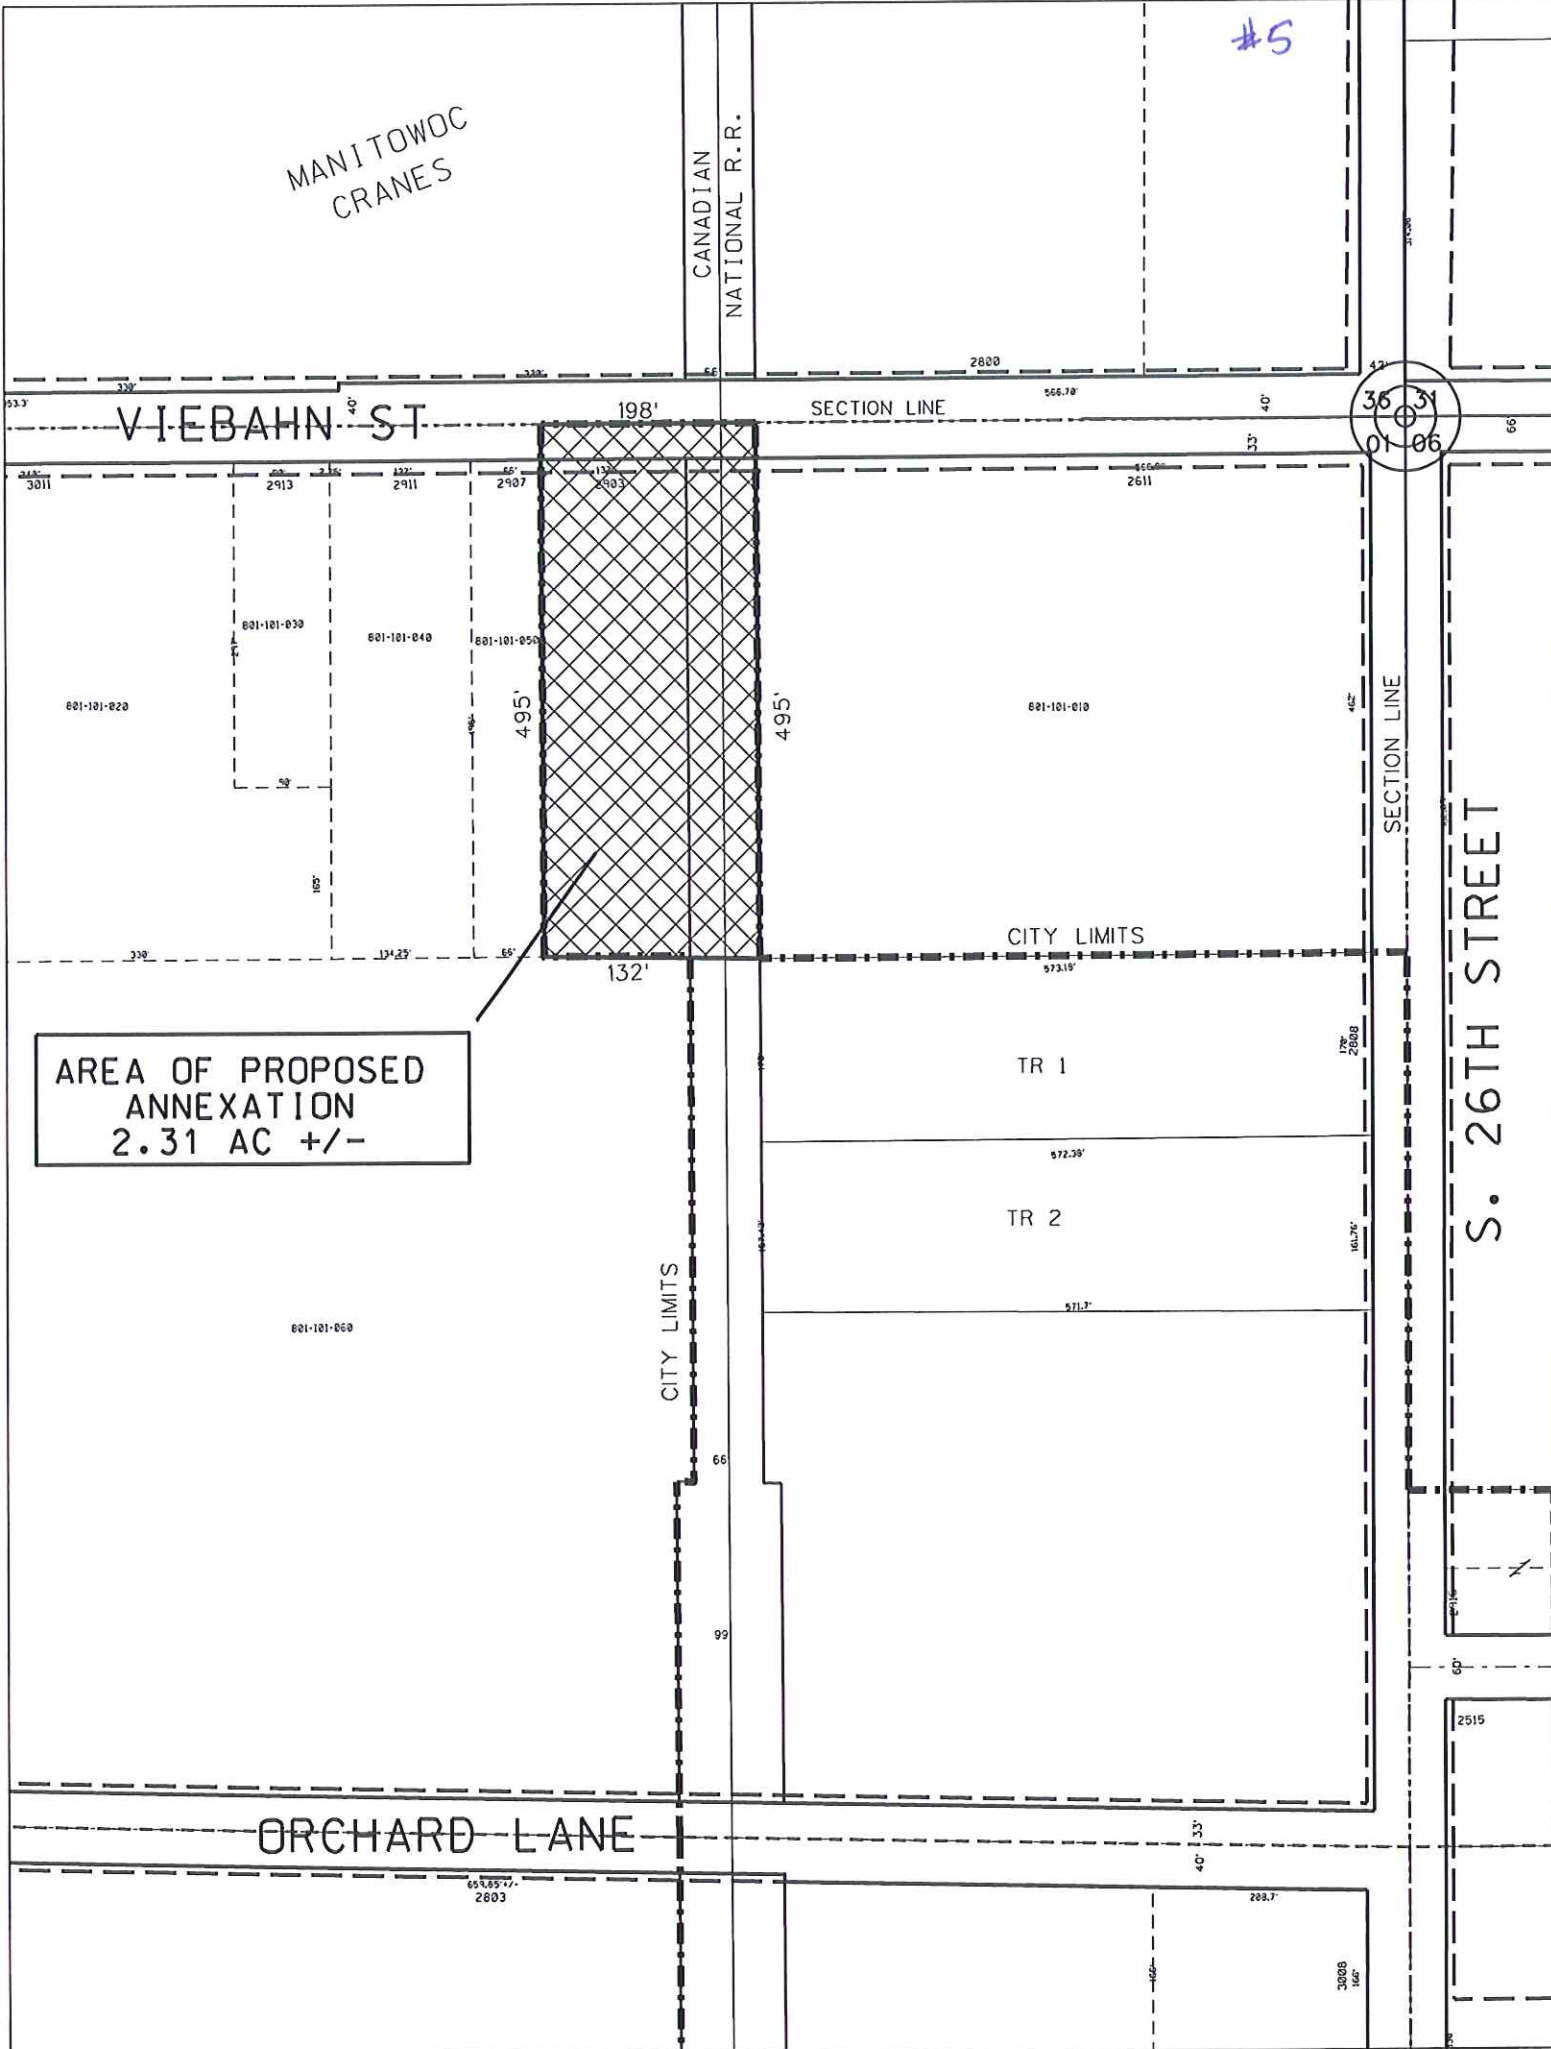

MANITOWOC
CRANES

SE 1/4 SECTION 36
T19N, R23E,
CITY OF MANITOWOC

CITY OF
MANITOWOC

CANADIAN
NATIONAL R.R.

VIEBAHN ST

SECTION LINE



AREA OF PROPOSED
ANNEXATION
2.31 AC +/-



CITY LIMITS

TR 1

TR 2

CITY LIMITS

CITY OF
MANITOWOC

NE 1/4 SECTION 1
T18N, R23E,
TOWN OF NEWTON

TOWN OF
NEWTON

S. 26TH STREET

ORCHARD LANE