


FLEETWOOD DRIVE - WALDO BLVD TO 250' NORTH OF STOKES LANE


EXISTING TYPICAL SECTION

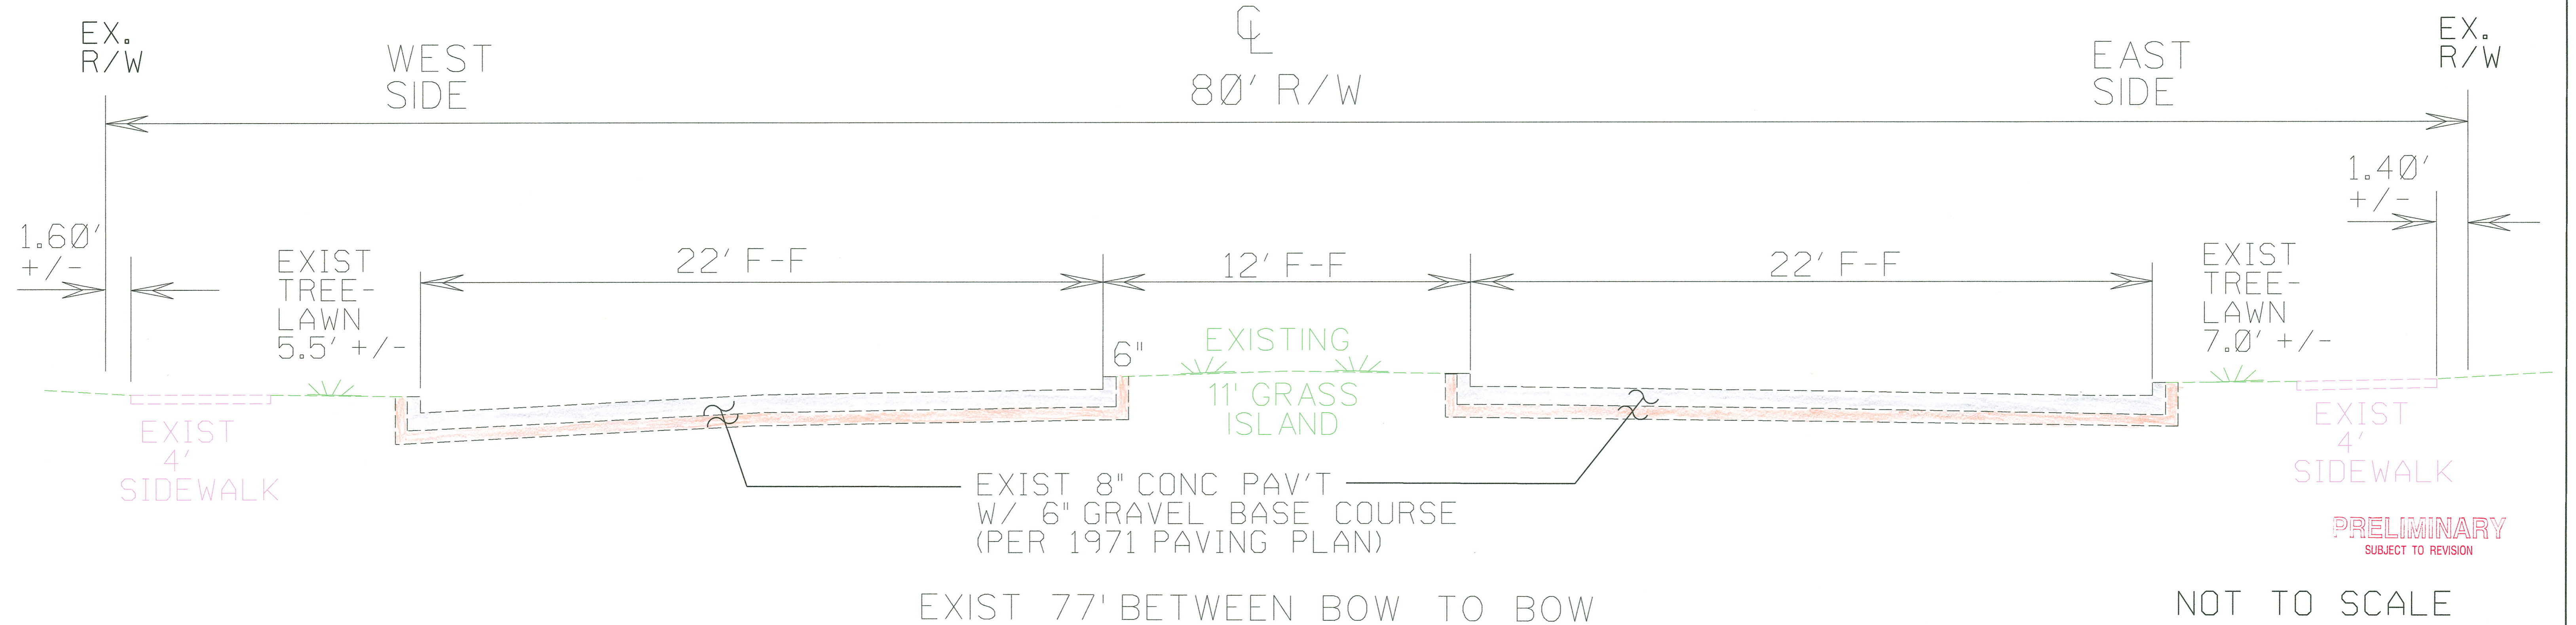

FLEETWOOD DRIVE - WALDO BLVD TO 250' NORTH OF STOKES LANE

PROPOSED TYPICAL SECTION

STATION 0+98.3 TO STATION 21+01

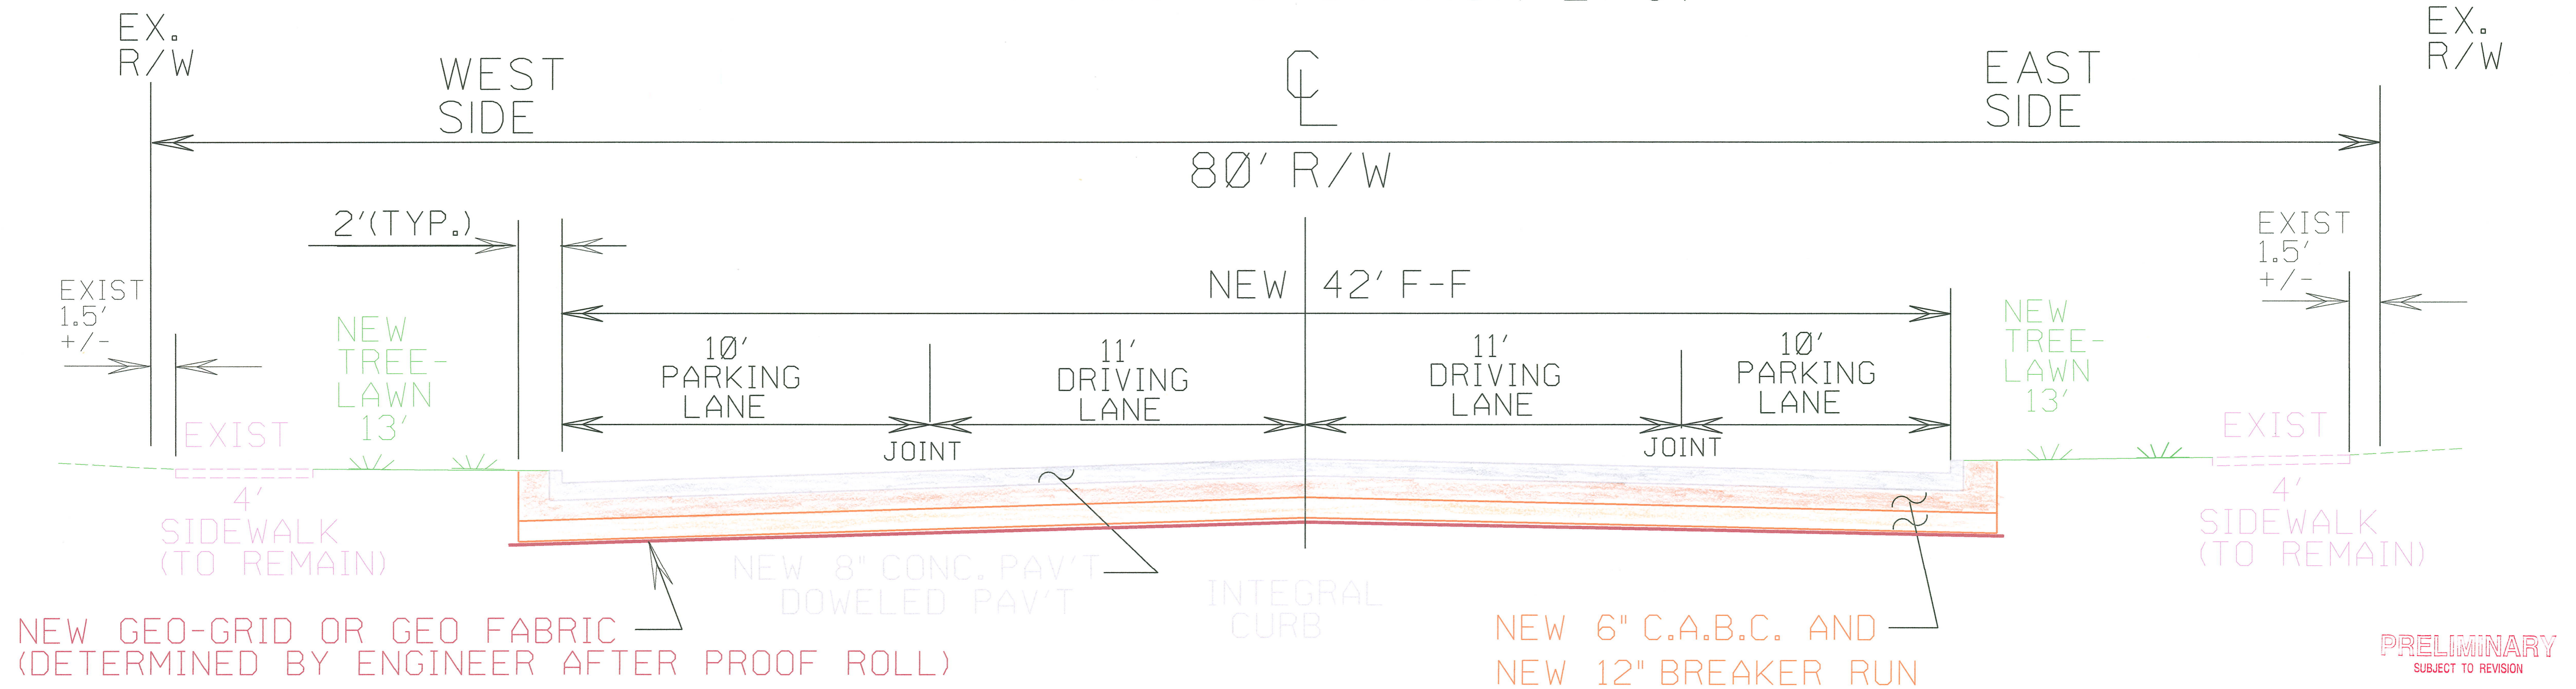

NOT TO SCALE