


CERTIFIED SURVEY MAP

DOC# 1251415

VOL 36

PG 12

LOTS 1 AND 2 OF BLOCK 4 OF THE MANITOWOC I-43 INDUSTRIAL PARK SUBDIVISION No. 2 AND LOTS 3 AND 4 OF BLOCK 4 OF THE MANITOWOC I-43 INDUSTRIAL PARK SUBDIVISION No. 3, LOCATED IN THE NE 1/4, SE 1/4, NW 1/4 OF THE NW 1/4 AND SW 1/4, NW 1/4 OF THE NE 1/4 OF SECTION 34, TOWN 19 NORTH, RANGE 23 EAST, CITY OF MANITOWOC, MANITOWOC COUNTY, WISCONSIN

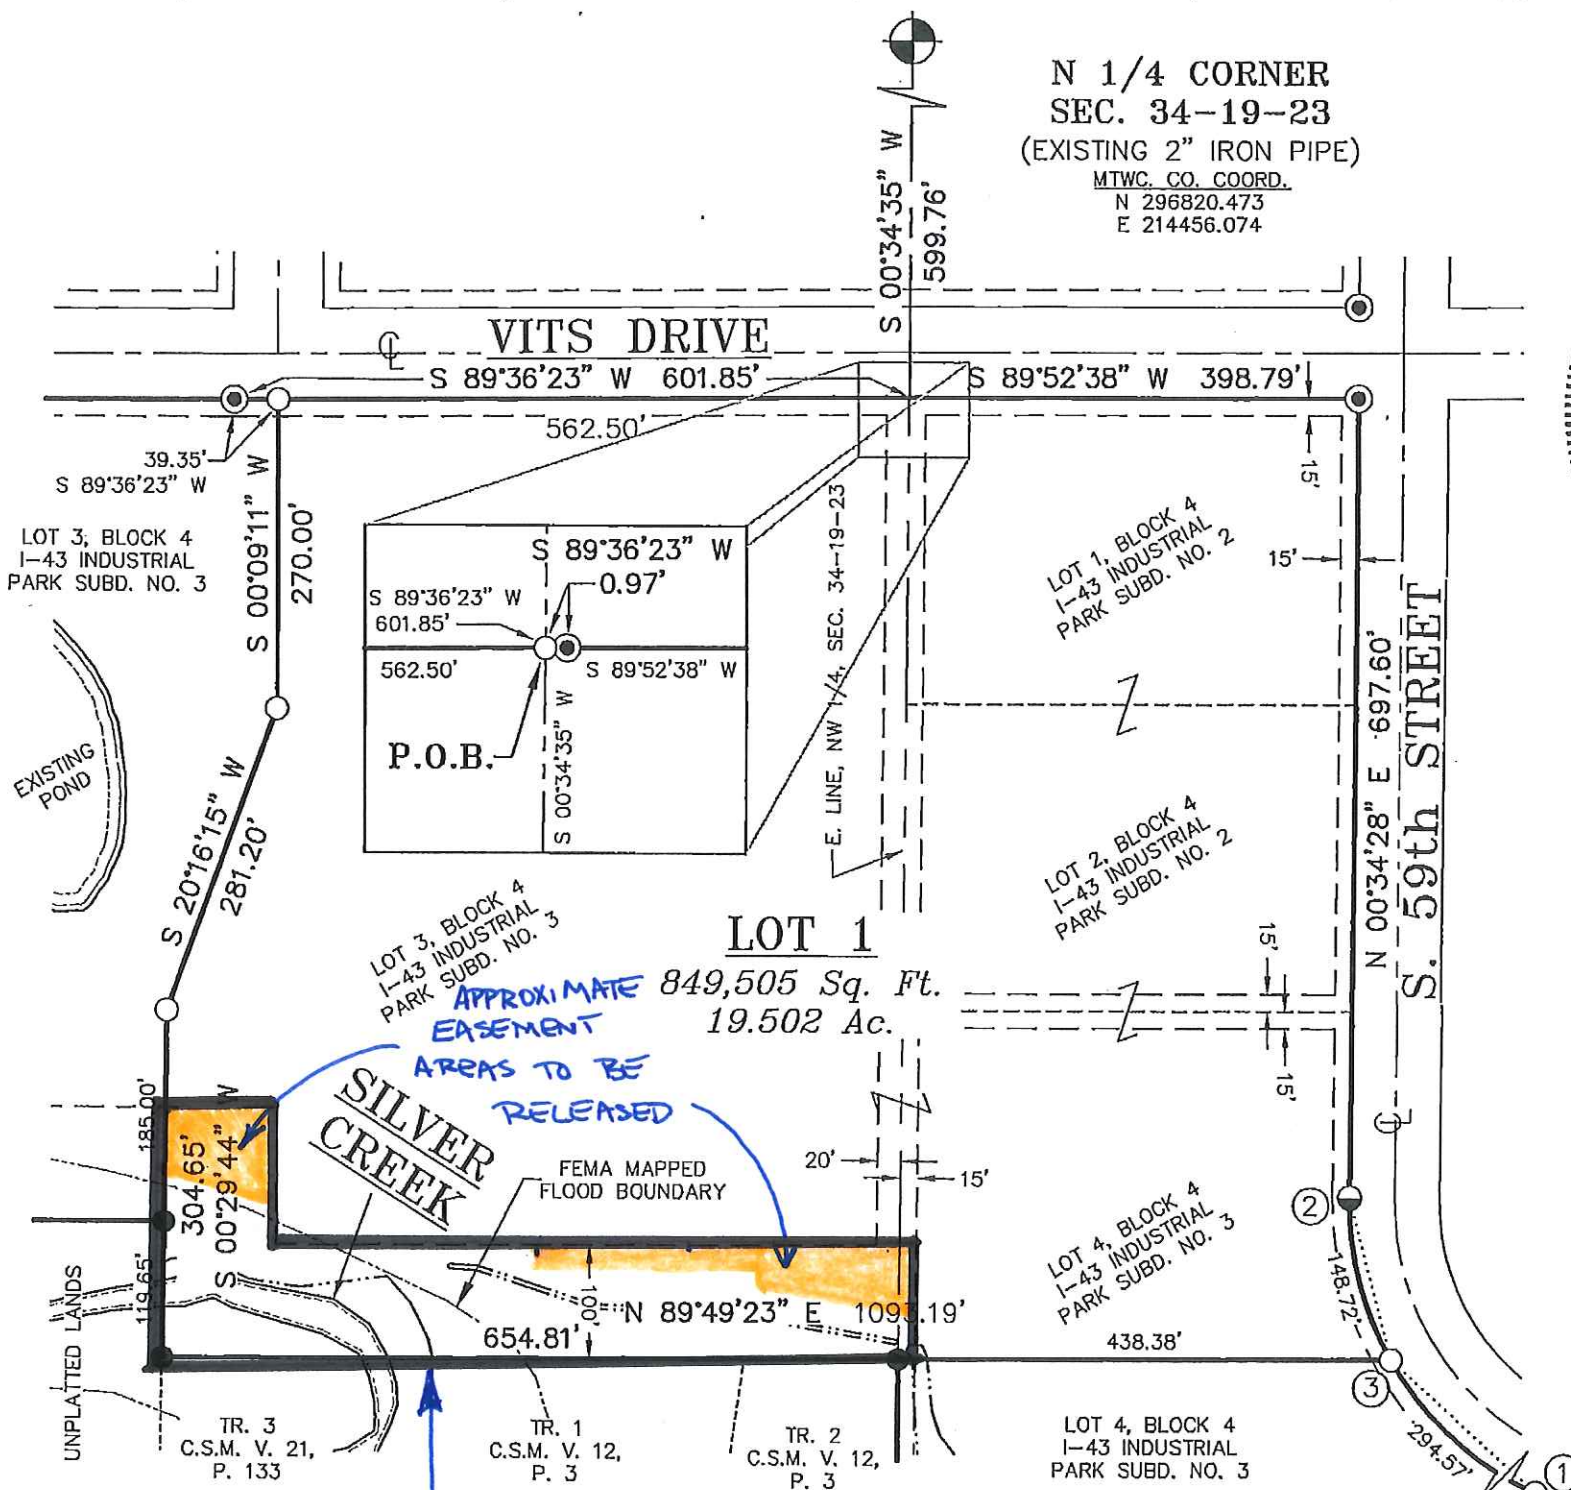

N 1/4 CORNER
SEC. 34-19-23
(EXISTING 2" IRON PIPE)

MTWC. CO. COORD.
N 296820.473
E 214456.074



NORTH IS REFERENCED TO THE
MANITOWOC COUNTY COORDINATE
SYSTEM. (PER THE COUNTY PUBLISHED
SECTION SUMMARY)

0 50 100 200
SCALE 1" = 200'

LEGEND

○ = 3/4" x 18" IRON REBAR SET
WEIGHING 1.13 LBS/FT

● = EXISTING 1" IRON PIPE

⊖ = EXISTING 3/4" IRON ROD

⊙ = EXISTING 1 1/4" IRON ROD

⊗ = EXISTING 2" IRON PIPE

(000) = "RECORDED AS" DIMENSIONS

----- = WETLAND BOUNDARY

EASEMENT AREA
(UTILITY, DRAINAGE & PARKWAY EASEMENT)

STATE OF WI-MTWC CC
"RISTI TUESBURG REG'D"
RECEIVED FOR REC



PARTIAL EASEMENT RELEASE EXHIBIT
MANITOWOC TOOL AND MANUFACTURING
07-28-26

