

2026 TYPICAL CONCRETE SECTION

STATION 19+76.03 TO STATION 32+67
N 13TH STREET TO 115' EAST OF NORTH 18TH STREET


EXIST
SOUTH
R/W

EXIST
NORTH
R/W

SOUTH SIDE
33'

REFERENCE
LINE C/L R/W

NORTH SIDE
33'

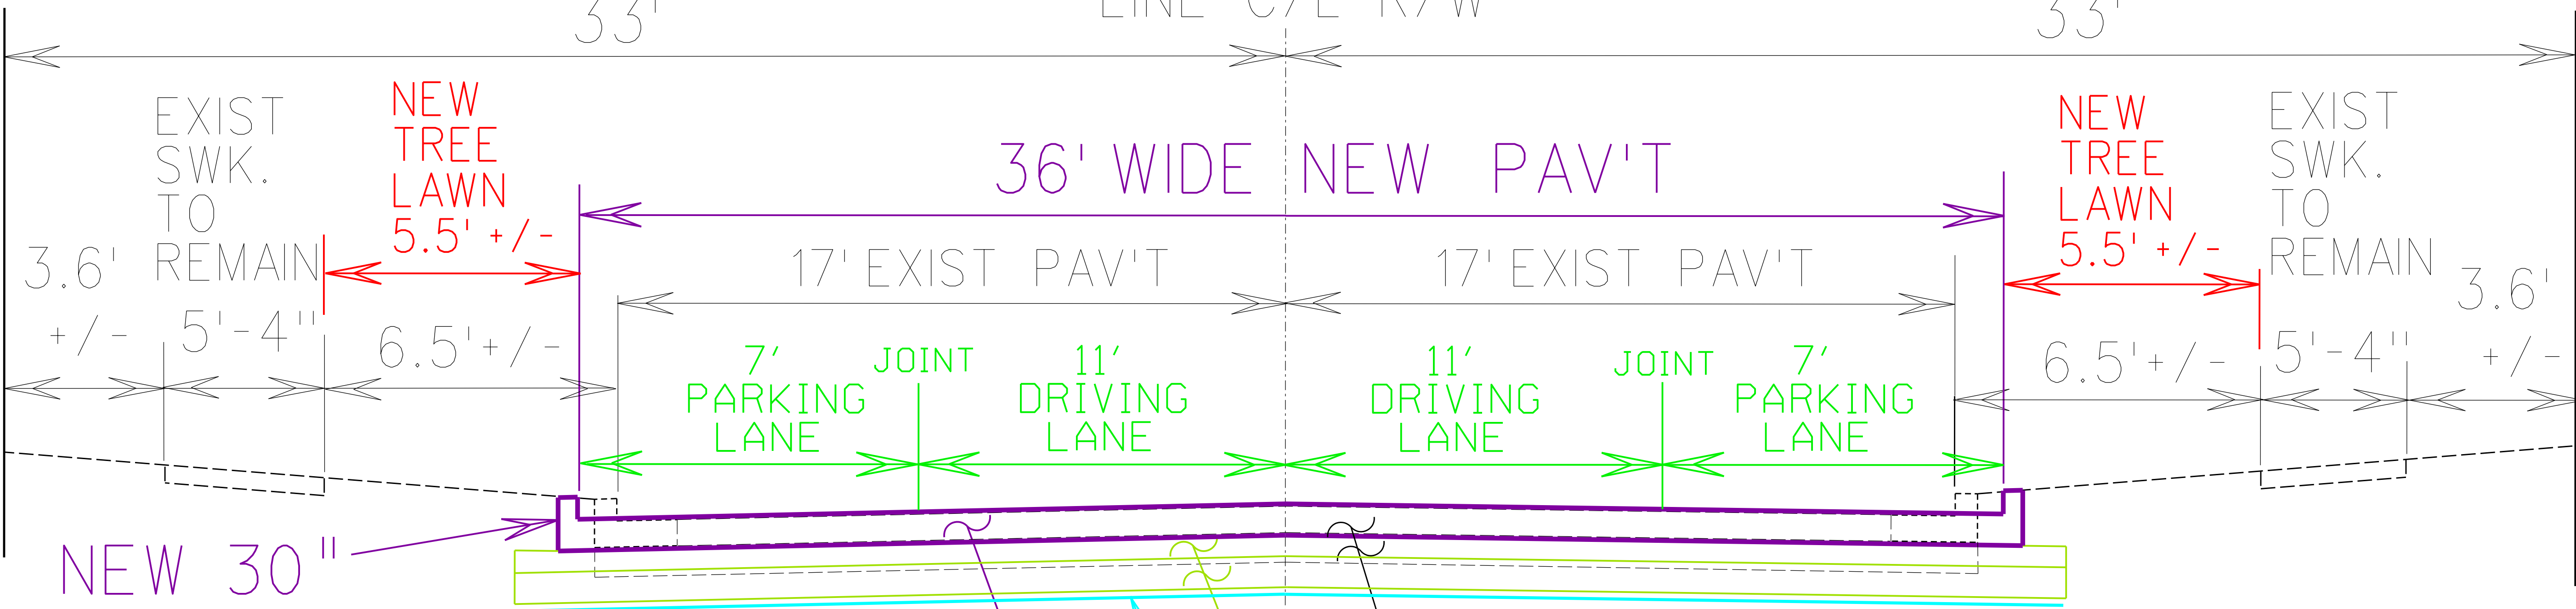

NEW 30"
CONCRETE
CURB &
GUTTER

NEW 8" CONC. PAV'T
DOWELED PAV'T

NEW 4" C.A.B.C. AND
NEW 12" BREAKER RUN

NEW GEO-GRID
(DETERMINED BY ENGINEER AFTER PROOF ROLL)

ASPH OVERLAY (1998)
EXIST 8" CONC
(PER 1922 PLAN)

NOT TO SCALE